


FIRST FLOOR PLAN

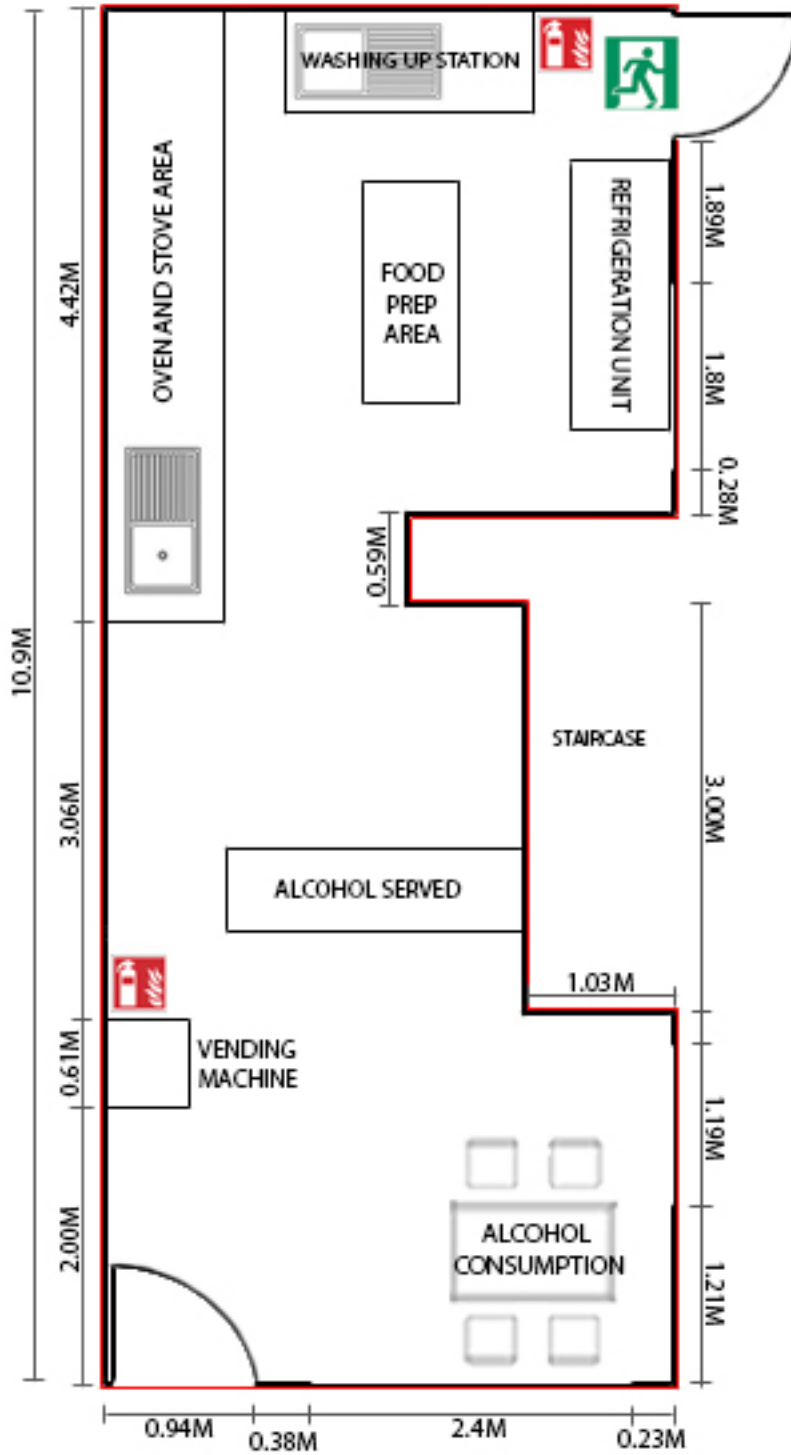

- KEY:
 SCALE 1:50
 FIRE EXTINGUISHER
 FIRE EXIT =
 SUPPLY/SUPPLY
 FIRE EXIT SIGN

SECOND FLOOR PLAN

