

**DISCLAIMER**

A full and accurate measured survey has not been undertaken by Concorde BGW at this site. This drawing has been produced from information provided by others. Any dimensions indicated are for information only and must be checked on site prior to the commencement of any works




This drawing, design & all information contained herein remains the sole copyright of CONCORDE BGW & reproduction in any form is strictly forbidden unless permission is obtained in writing.

NOTES:

- Do not scale from this drawing, all dimensions must be checked on site. The contractor must verify all site dimensions, drawings, levels & specifications. Any discrepancies must be reported to CONCORDE BGW prior to the commencement of work.
- Figured dimensions to take preference over those stated.
- All specified items are to be installed in accordance with the manufacturers recommendations & instructions.

© Copyright

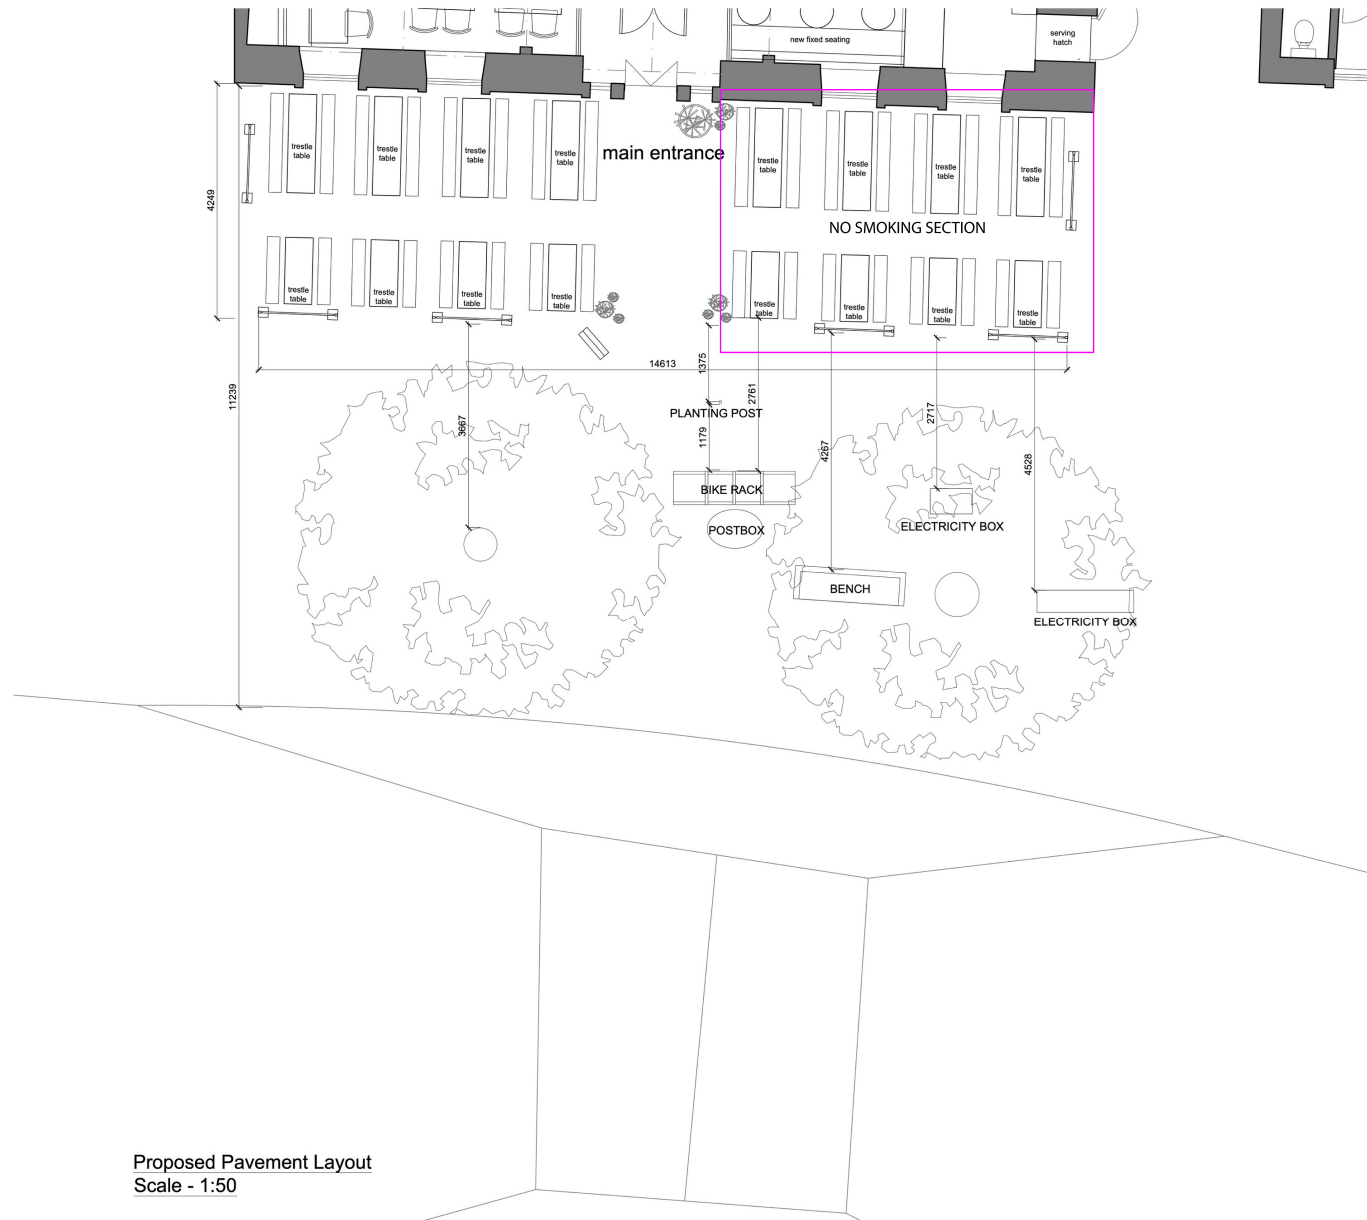

Proposed Pavement Layout  
Scale - 1:50

J	02.06.21	FM	Fixed seating amended to front area, bar layout amended, fixed seating to rear amended to loose, note added to open rear windows up, toilet layout amended.
H	01.06.21	FM	Furniture layout amended to pavement area.
G	12.05.21	SO	Bar access swapped to RHS.
F	29.04.21	SO	Toilet layout revised & internal wall reinstated.
E	28.04.21	SO	Toilet layout amended.
D	25.04.21	SO	Toilets amended to separate ladies & gents.
C	05.03.21	SO	Fire alarm system added.
B	20.02.21	SO	Minor amendments following design review on site: - Coffee hatch & counter amended. - Bar access altered. - Elec. cupboard retained. - 2no. skylights added. - Furniture layout amended to LHS of bar area.
A	12.02.21	SO	Minor amendments following design review: - Stud walls omitted to coffee & cakes area. - Wall & door omitted to rear of dining area.

Rev: Date: Init: Note: © Copyrig

**Stage: DESIGN**

Client: DODO PUB CO.

Project address:  
Bills  
2-4 Market Square,  
Witney  
OX28 6AN

Title: Proposed Pavement Layout

Scale: 1:50 Dwg size: A1

Drawn by: FK Date: 14.06.21

Drawing no: 4472-03.01 Rev: .

**CONCORDE BGW GROUP**

London Unit 114 Screenworks 22 Highbury Grove N5 2ZF  
Doncaster Palmer Street Hyde Park Doncaster DN4 5DP  
Nottingham Unit 3, The Glade Business Centre Forum Road Nottingham NG5 9RW