


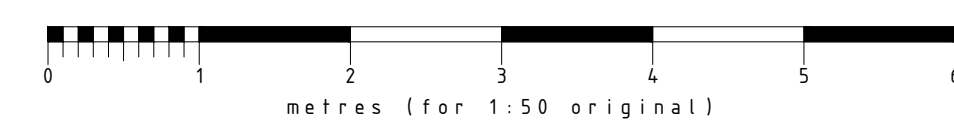

**DISCLAIMER**  
 A full and accurate measured survey has not been undertaken by Concorde BGW at this site. This drawing has been produced from information provided by others. Any dimensions indicated are for information only and must be checked on site prior to the commencement of any works



- Fire symbols for new installations:**  
*Existing to be re-used where installation deemed satisfactory for re-use as advised by appointed sub contractor. New installations to be installed as required and connected in to existing fire alarm system*
- Alarm Call Point
  - Smoke Detector
  - Heat Detector
  - Fire Blanket
  - Alarm Sounder
  - Alarm sounder with flasher unit
  - Fire Action Notice
  - "Fire door Keep closed" signage
  - "Fire door Keep locked" signage
  - "Push Bar to open" and "Fire Door Keep Clear" signage
  - "Fire Door Keep Clear" signage
  - 30 min fire door with smoke seals
  - 60 min fire door with smoke seals
  - Fire alarm control panel
  - Self closing device
  - Vision Panel
  - Push Bar ironmongery
  - 3hour self contained non-maintained luminaire
  - 3 hour self contained and maintained luminaire with arrow where necessary
  - 3 hour self contained and maintained external luminaire
  - Carbon Dioxide extinguisher
  - Water extinguisher
  - Dry Powder extinguisher
  - Foam extinguisher
  - Wet Chemical extinguisher
- RED LINE DENOTES LICENSABLE ACTIVITIES

This drawing, design & all information contained herein remains the sole copyright of CONCORDE BGW & reproduction in any form is strictly forbidden unless permission is obtained in writing.

**NOTES:**  
 - Do not scale from this drawing, all dimensions must be checked on site. The contractor must verify all site dimensions, drawings, details & specifications. Any discrepancies must be reported to CONCORDE BGW prior to any commencement of work.  
 - Figured dimensions to take preference over those scaled.  
 - All specified items are to be installed in accordance with the manufacturers recommendations & instructions.

Rev: Date: Init: Note: © Copyright

Stage: **LICENSING**

Client: **DODO PUB CO.**

Project address:  
 Bills  
 2-4 Market Square,  
 Witney  
 OX28 6AN

Title: **Proposed Ground Floor Licensing Layout**

Scale: 1:50 Dwg size: A1

Drawn by: SO Date: 13.05.21

Drawing no: 4472-07.01 Rev: .

**CONCORDE BGW GROUP**

London Unit 114 Screenworks 22 Highbury Grove N5 2EF	Doncaster Palmer Street Hyde Park Doncaster DN4 5DD	Nottingham Unit 3, The Glade Business Centre Forum Road Nottingham NG5 9RW
--	---	---

01302 361 024 [concordebgw.com](http://concordebgw.com)