

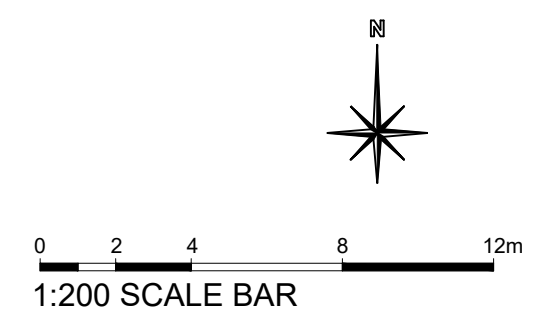
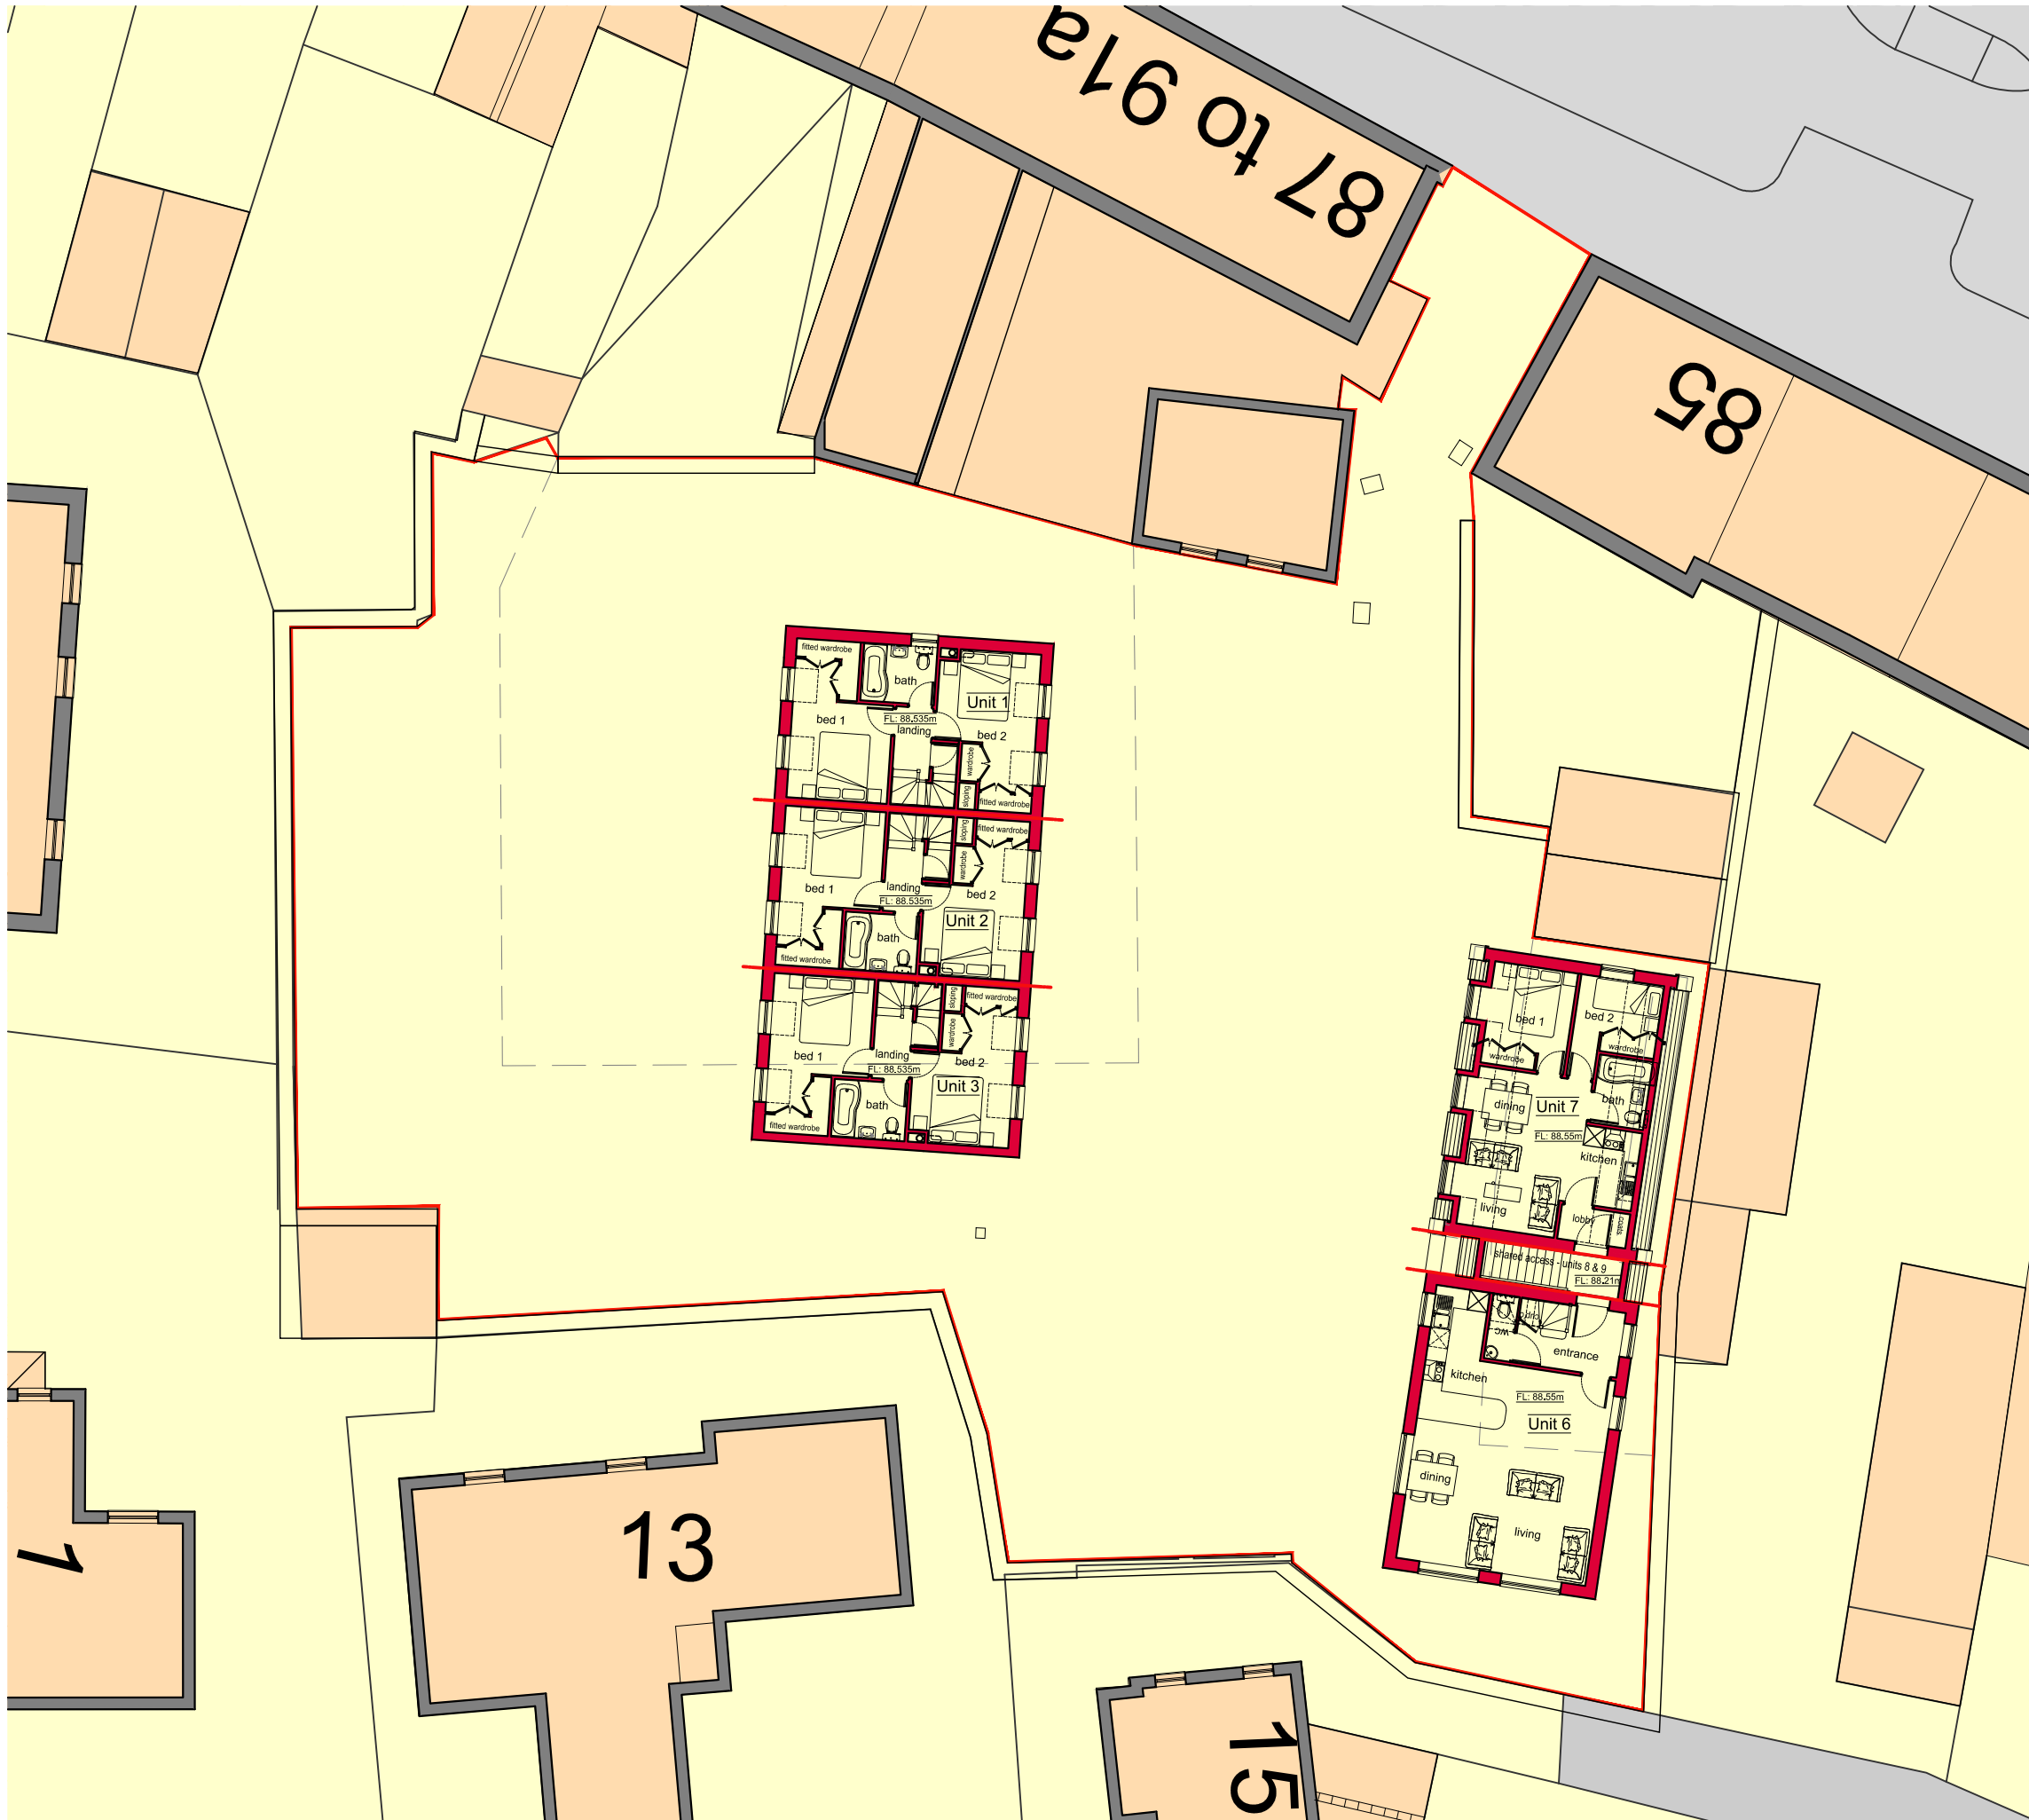




Residential Development to the rear of 87-91a Corn Street
 Witney, OX28 6AS
 For B. Elliot Date Dec 2019
 Dwg No: PLAN-001 Rev: G
 Scale: 1:200 at A3
**SITE PLAN WITH
 GROUND FLOOR PLANS**

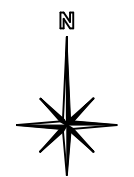

Residential Development to the rear of 87-91a Corn Street
 Witney, OX28 6AS
 For B. Elliot Date Dec 2019
 Dwg No: PLAN-002 Rev: C
 Scale: 1:200 at A3
**SITE PLAN WITH
 FIRST FLOOR PLANS**

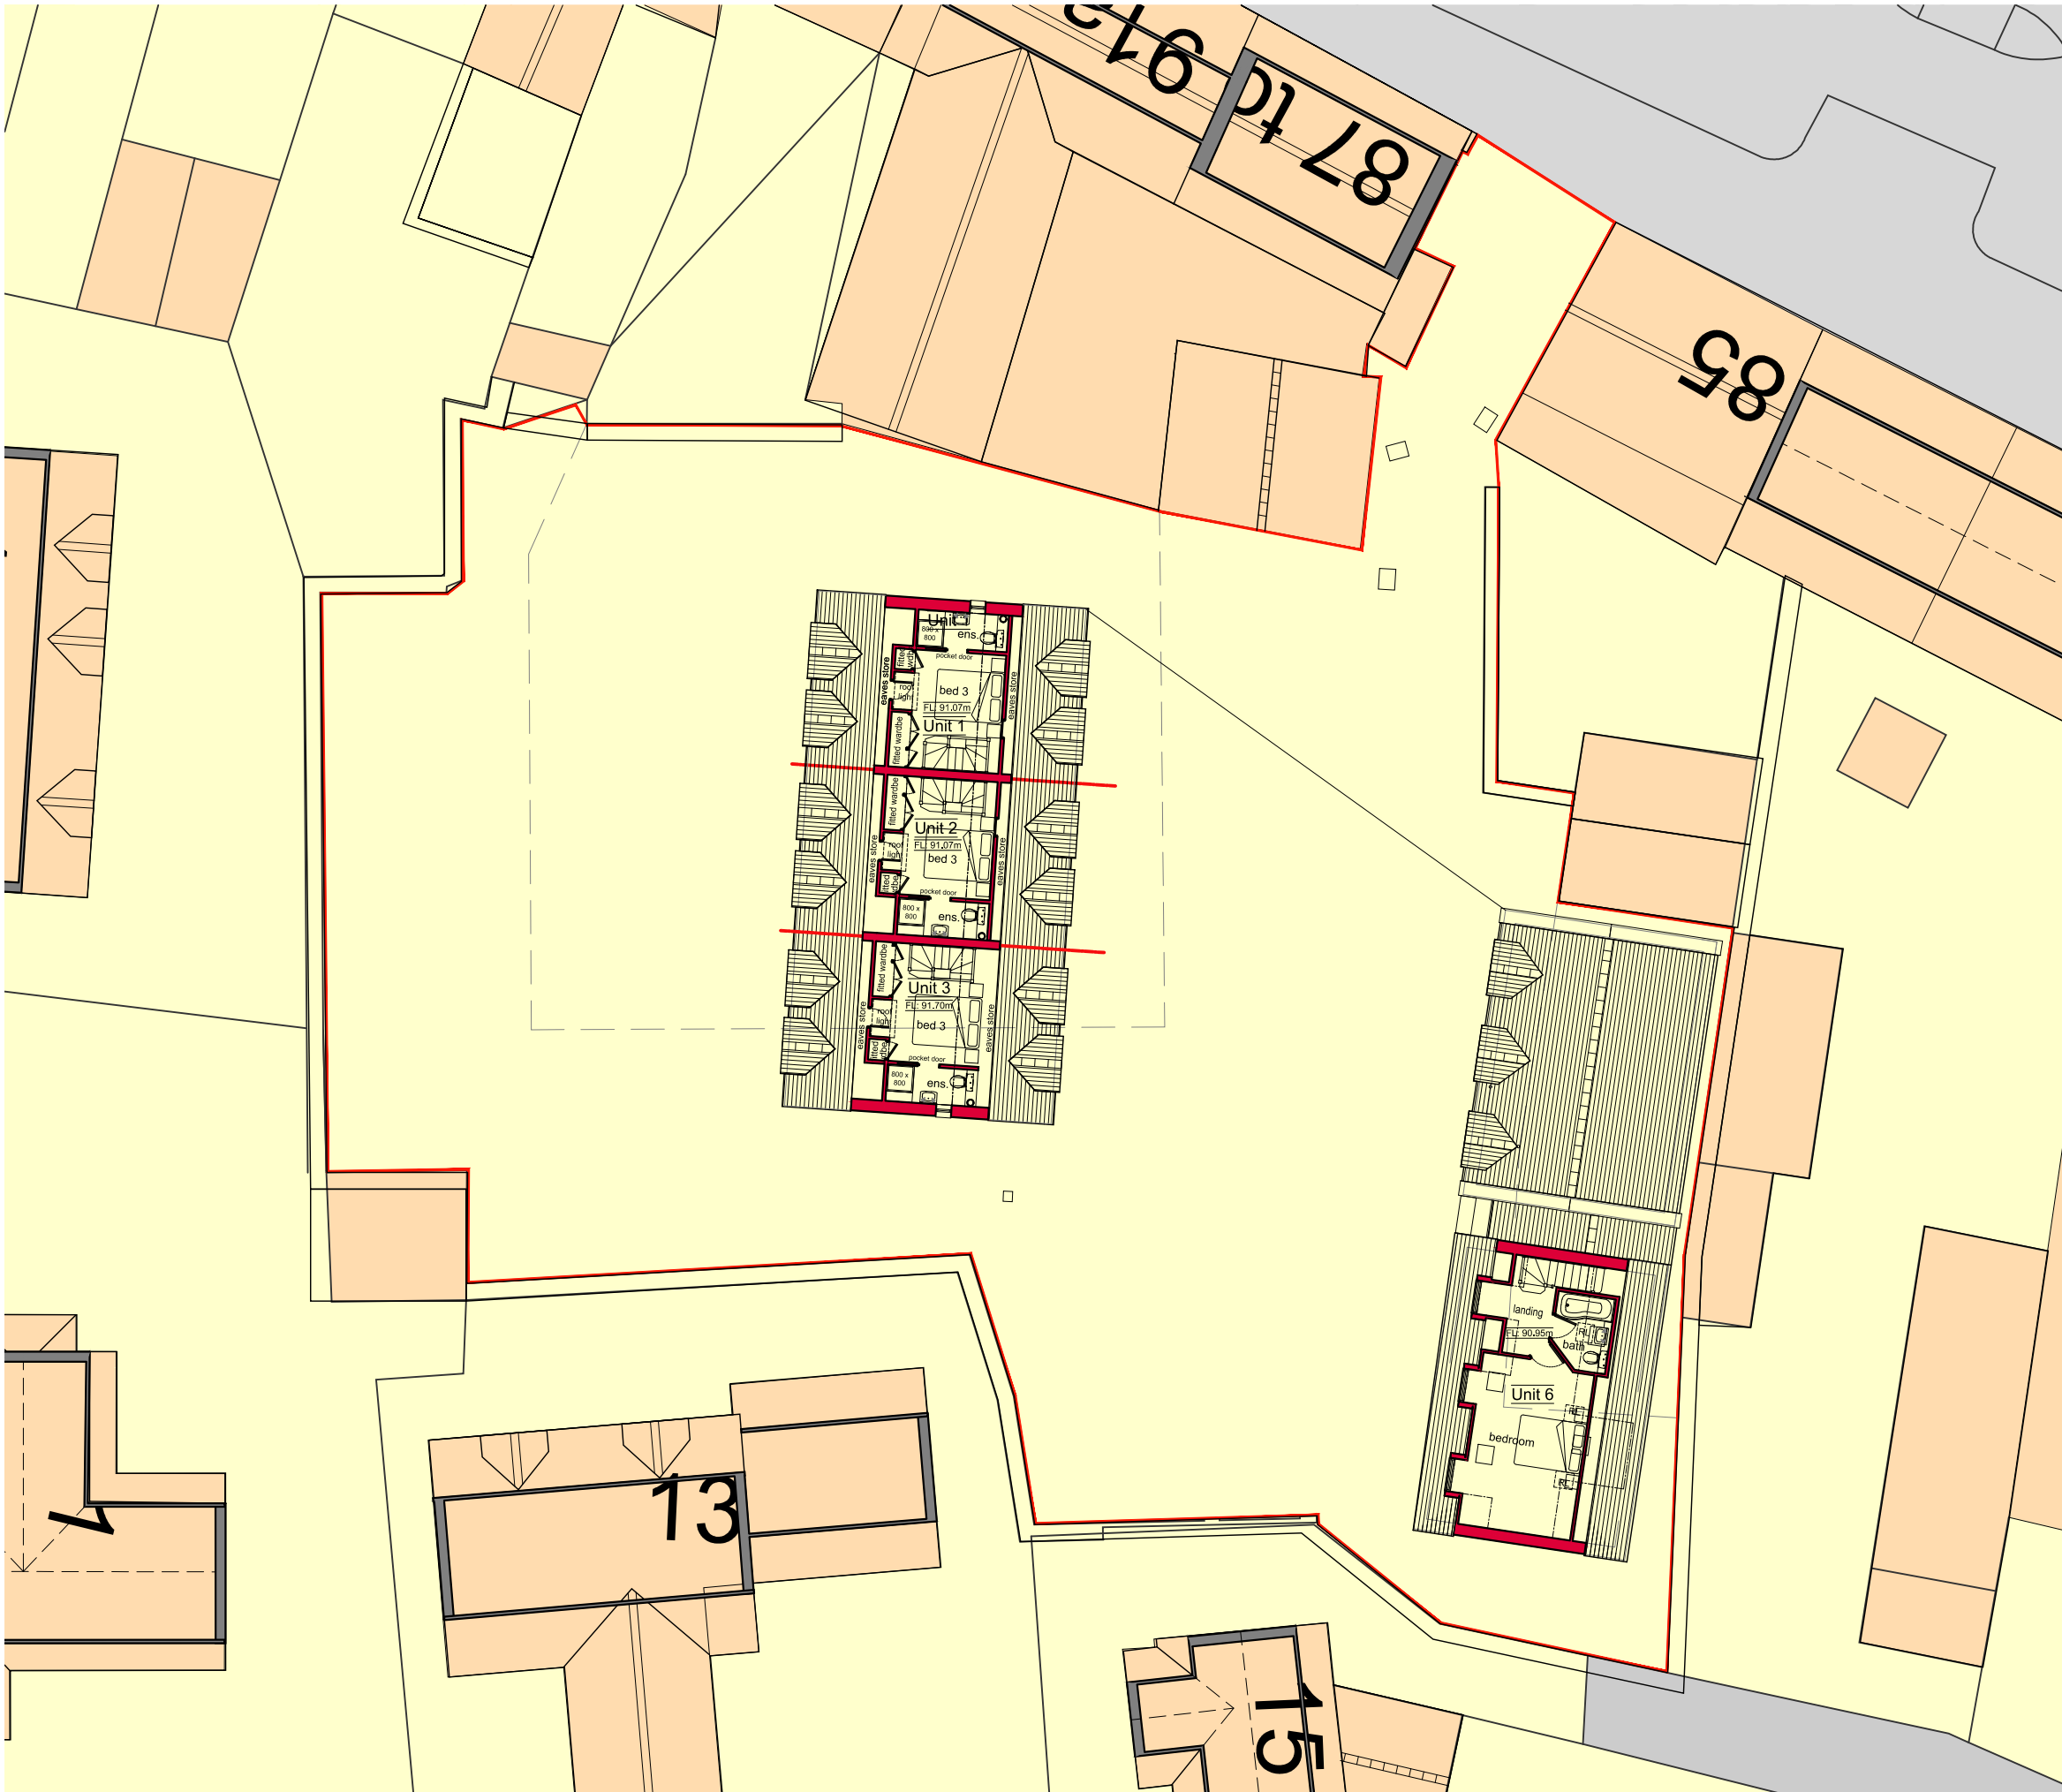

Residential Development to the rear of 87-91a Corn Street
 Witney, OX28 6AS
 For B. Elliot Date: Dec 2019
 Dwg No: PLAN-003 Rev: C
 Scale: 1:200 at A3
**SITE PLAN WITH
 SECOND FLOOR PLANS**

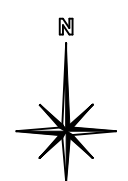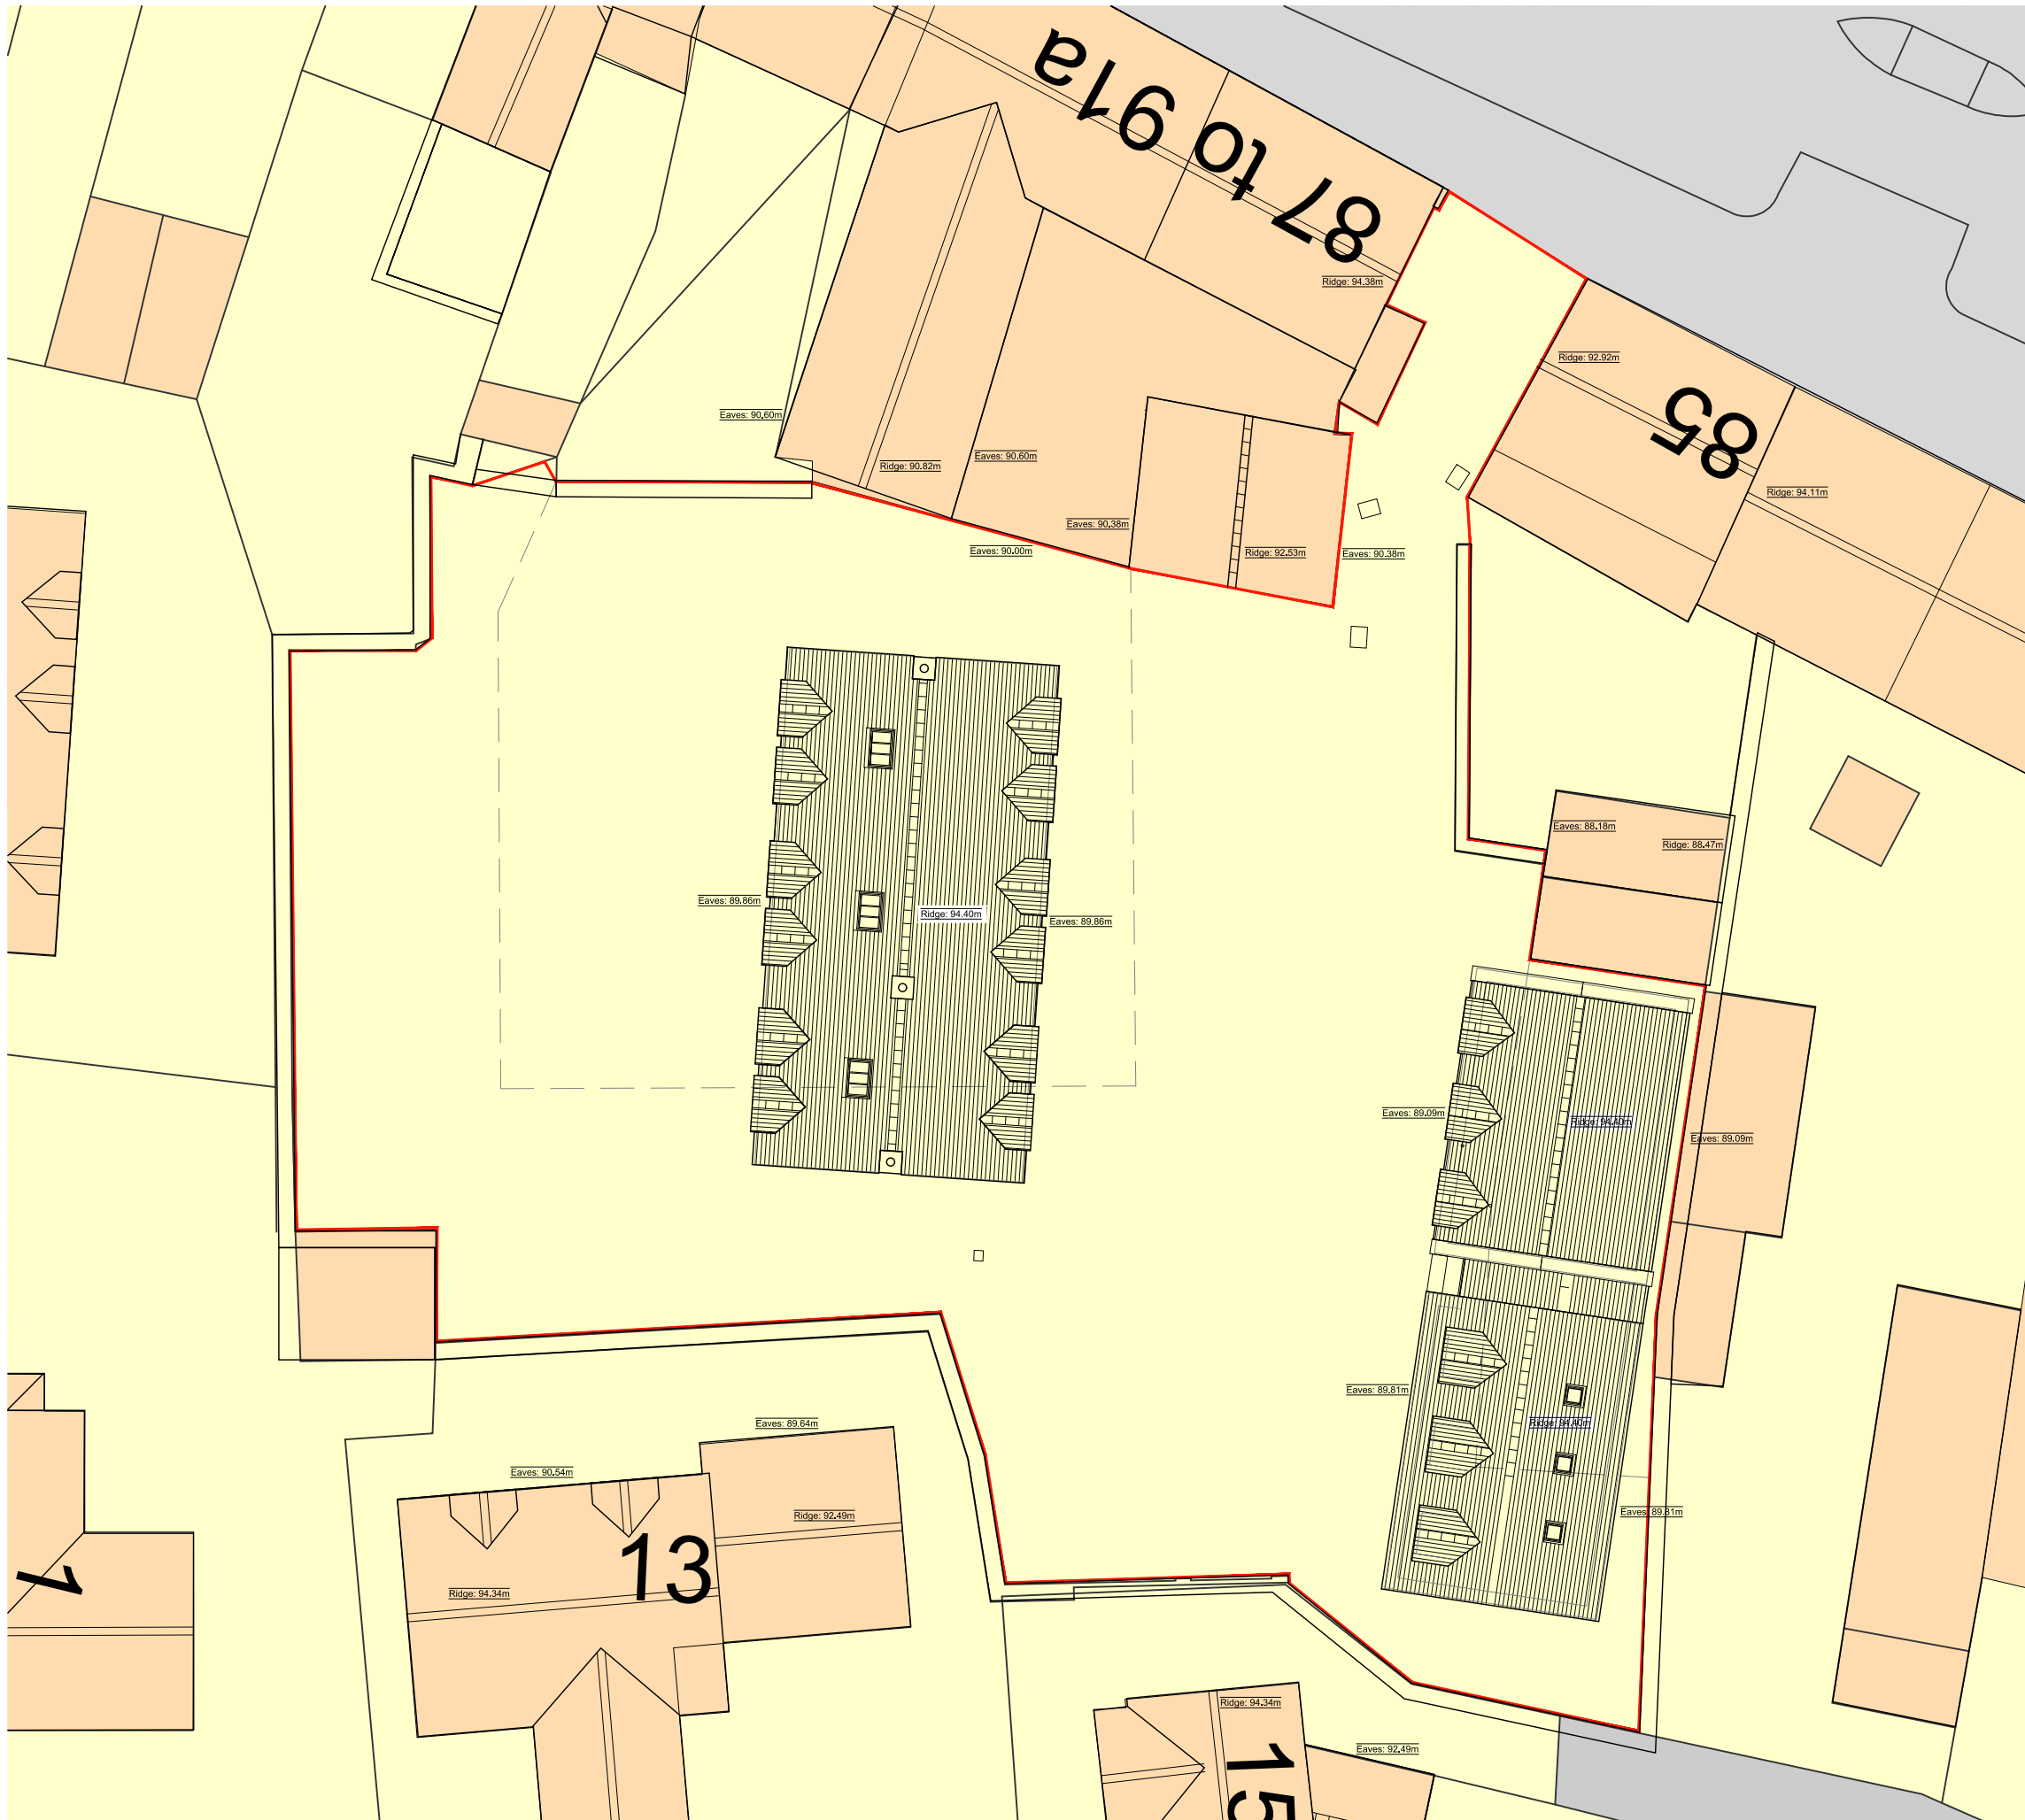

0 2 4 8 12
1:200 SCALE BAR

Residential Development to the rear of 87-91a Corn Street
Witney, OX28 6AS
For B. Elliot Date: Dec 2019
Dwg No: PLAN-004 Rev: C
Scale: 1:200 at A3
**SITE PLAN WITH
ROOF PLANS**





UNITS 1-3 - Front (East) Elevation

Scale 1:100 at A3



UNITS 1-3 - Rear (West) Elevation


Scale 1:100 at A3

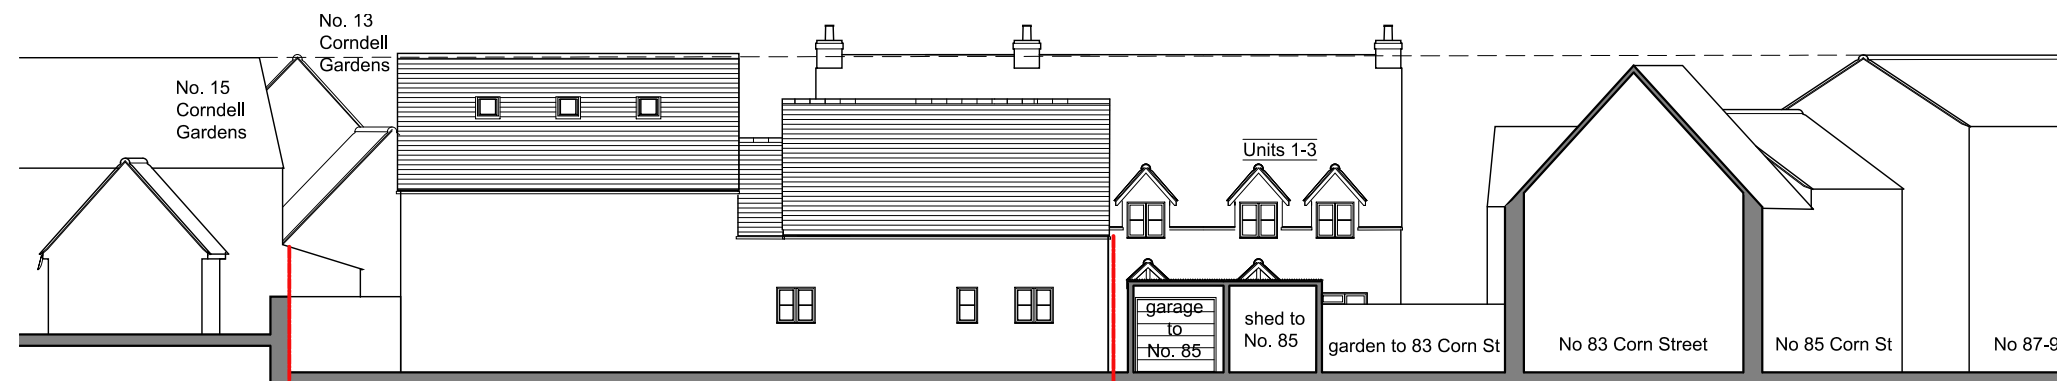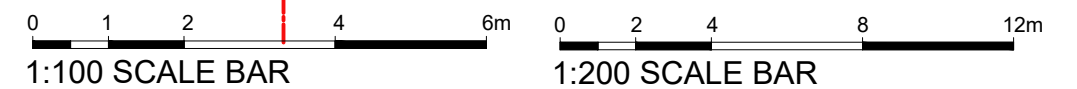


Site Elevation

Scale 1:200 at A3


Residential Development to the rear of
87-91a Corn Street Witney, OX28 6AS
For B. Elliot Date: Dec 2019
Dwg No: PLAN-005 Rev: D
Scale: 1:100 & 1:200 at A3
UNITS 1-4 EAST & WEST ELEVATIONS
SITE ELVATION (1:200)

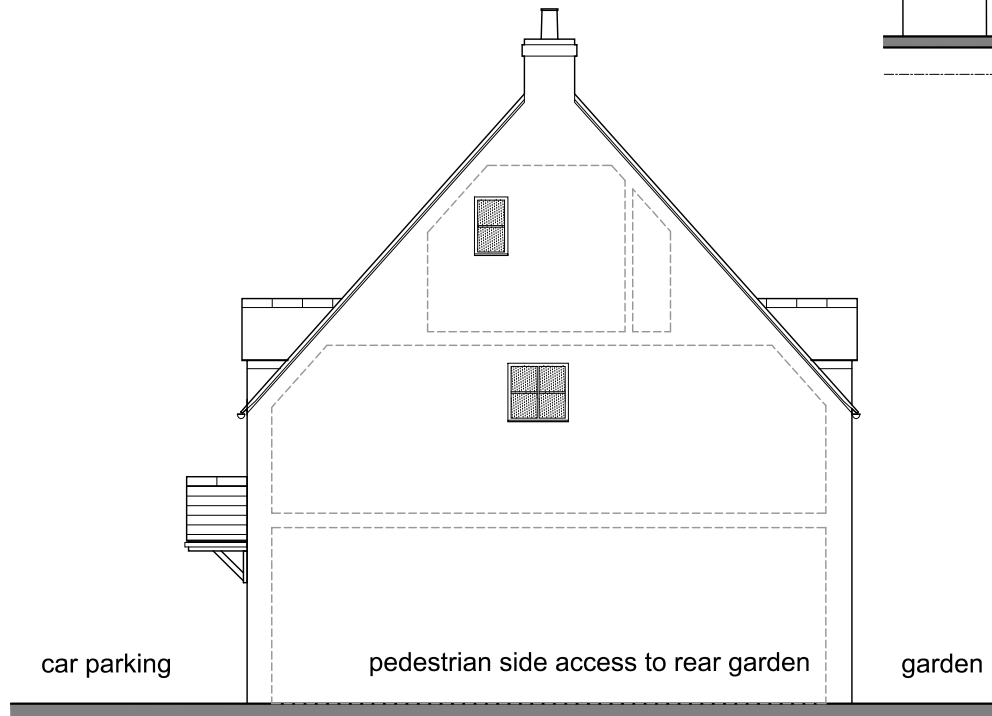

UNITS 1-4 - Side (North) Elevation
Scale 1:100 at A3

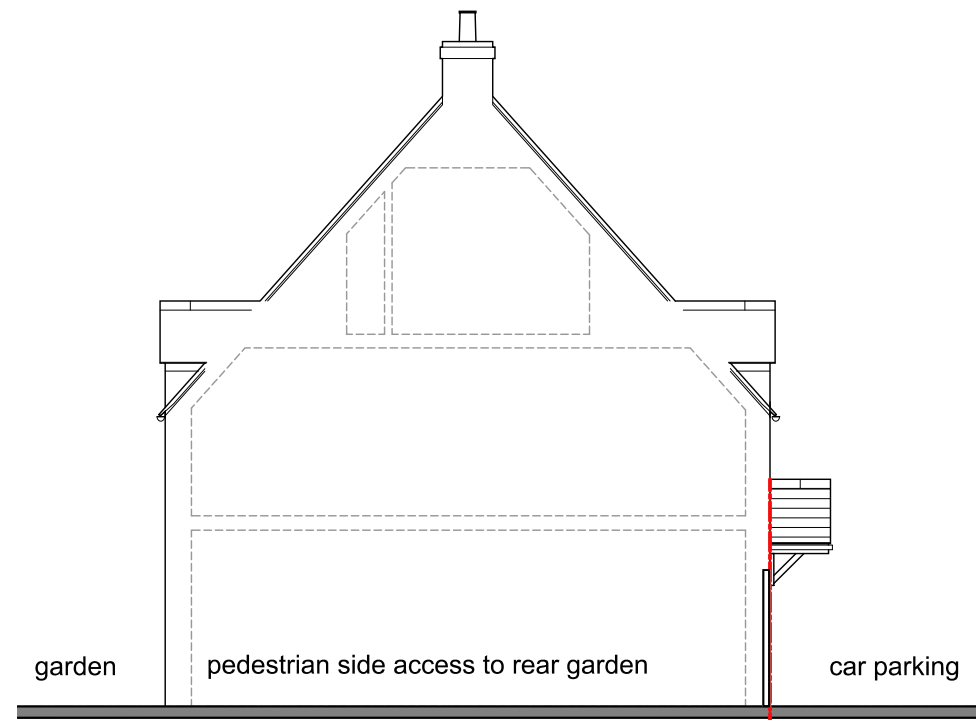

UNITS 1-4 - Side (South) Elevation
Scale 1:100 at A3

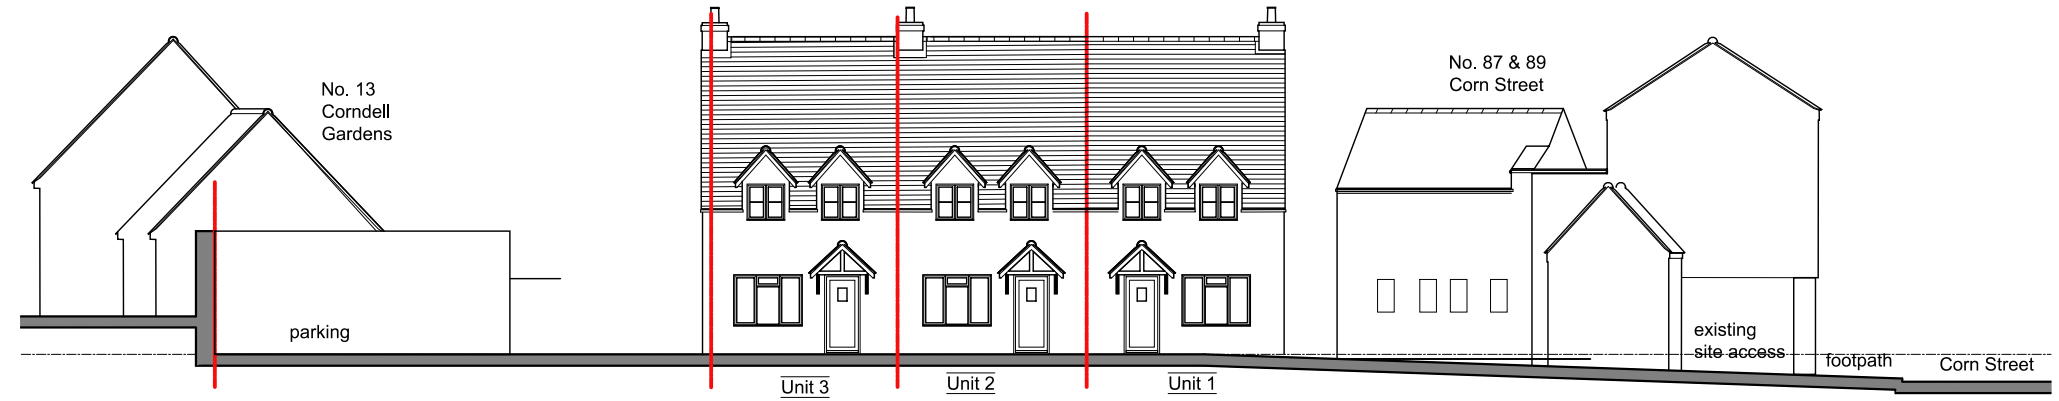


Site Elevation 2
Scale 1:200 at A3

UNIT 1	UNIT 2	UNIT 3
Ground = 34.68m ² First = 34.68m ² Attic = 15.76m ² <u>93.12m²</u>	Ground = 34.68m ² First = 34.68m ² Attic = 15.76m ² <u>93.12m²</u>	Ground = 34.68m ² First = 34.68m ² Attic = 15.76m ² <u>93.12m²</u>
garden: 97.26m ² footprint: 41.80m ² <u>Plot: 139.06m²</u>	garden: 71.27m ² footprint: 41.80m ² <u>Plot: 113.07m²</u>	garden: 104.11m ² footprint: 41.80m ² <u>Plot: 145.91m²</u>
parking: 28.00m ²	parking: 25.00m ²	parking: 28.00m ²

UNIT 4	UNIT 5	UNIT 6	UNIT 7
Ground = 48.33m ² <u>48.33m²</u>	Ground = 46.89m ² <u>46.89m²</u>	First = 46.89m ² Attic = 26.20m ² <u>83.09m²</u>	First = 41.25m ² <u>41.25m²</u>
footprint: 58.00m ² <u>Plot: 58.00m²</u>	garden: 35.22m ² footprint: 57.13m ² <u>Plot: 92.35m²</u>	footprint: 57.13m ² <u>Plot: 57.13m²</u>	footprint: 53.96m ² <u>Plot: 53.96m²</u>
parking: 12.50m ²	Parking: 14.90m ² or 16.32m ² (Dis)	Parking: 12.50m ²	Parking: 12.50m ²

0 1 2 4 6m
1:100 SCALE BAR

Residential Development to the rear of 87-91a Corn Street
Witney, OX28 6AS
For B. Elliot Date: Dec 2019
Dwg No: PLAN-006 Rev: D
Scale: 1:100 at A3
UNITS 1-4
NORTH & SOUTH ELEVATIONS

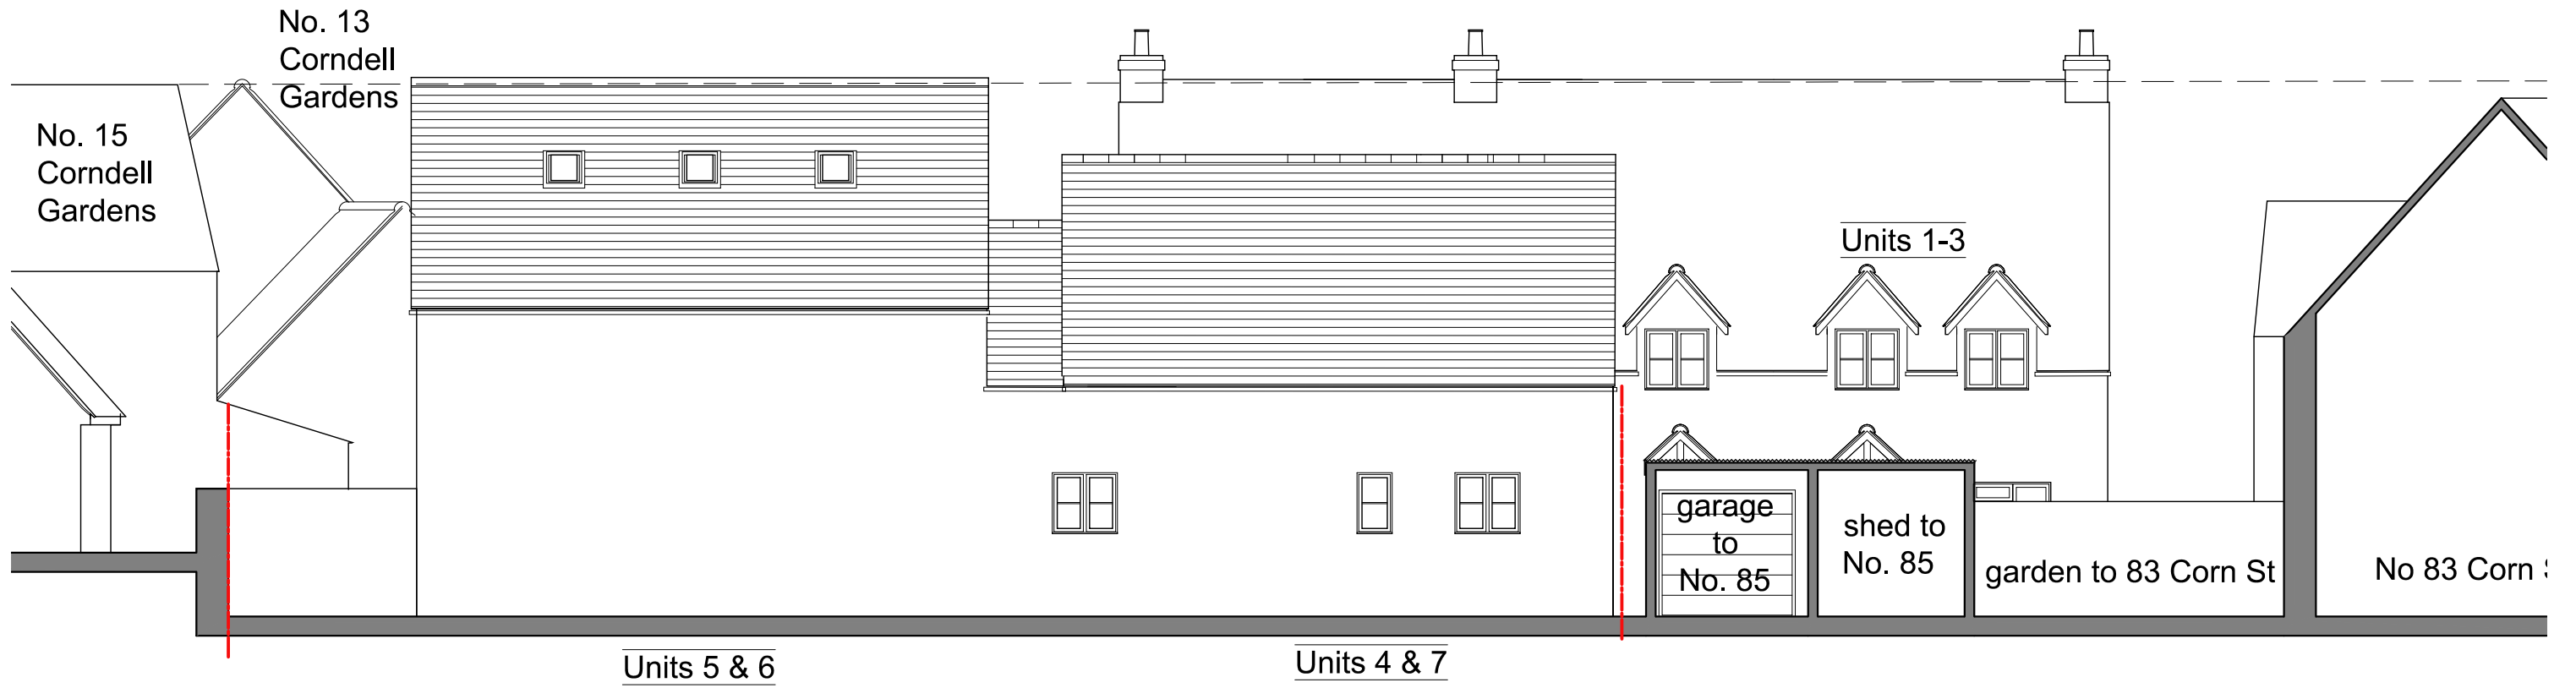

UNITS 5-9 - East Elevation

Scale 1:100 at A3




UNITS 5-9 - West Elevation

Scale 1:100 at A3



Residential Development to the rear of 87-91a Corn Street Witney, OX28 6AS
 For B. Elliot Date Dec 2019
 Dwg No: PLAN-007 Rev: D
 Scale: 1:100 at A3
UNITS 5-9
EAST & WEST ELEVATIONS

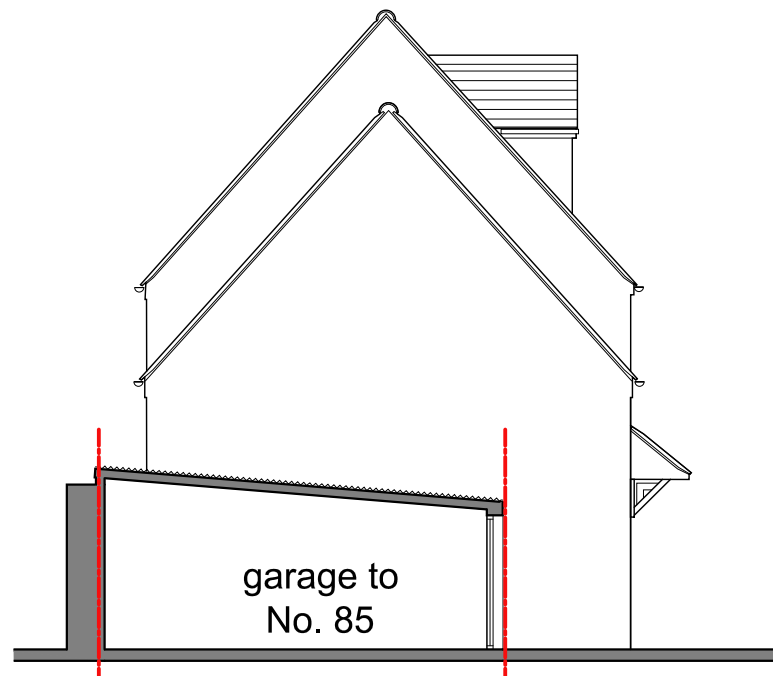

UNITS 5-8 - North Elevation

Scale 1:100 at A3



Units 7 & 8

UNITS 5-8 - South (rear) Elevation

Scale 1:100 at A3



1:100 SCALE BAR

Residential Development to the rear of 87-91a Corn Street
Witney, OX28 6AS
For B. Elliot Date: Dec 2019
Dwg No: PLAN-008 Rev: D
Scale: 1:100 at A3
UNITS 5-8
NORTH & SOUTH ELEVATIONS