

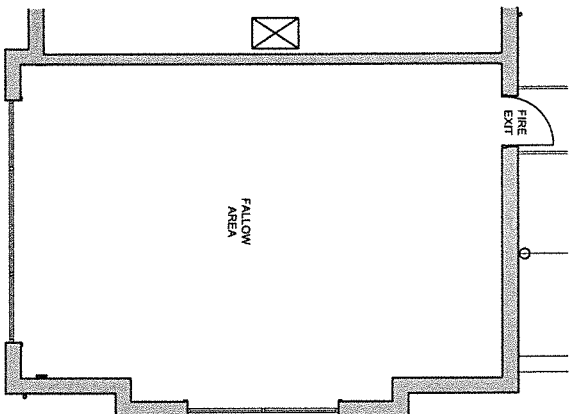


GENERAL NOTES
 TOTAL AREA GF: 13131^m
 TOTAL AREA FF: 1227^m
 TOTAL AREA FR: 657^m
 61^m

NOTE:
 FOR FURNITURE, GRAPHICS, COUNTER
 DETAILS AND FINISHES, PLEASE REFER
 TO BOX OF FROGS DRAWING PACK
 JOB NUMBER - 12.1244

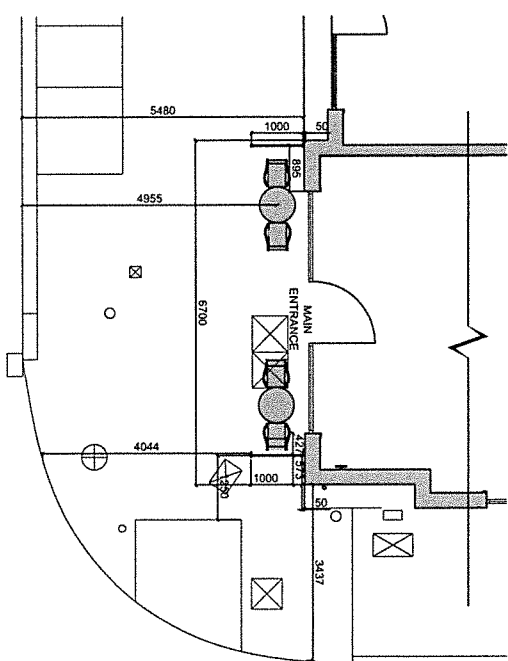

GENERAL LAYOUT FF SCALE 1:100@A3

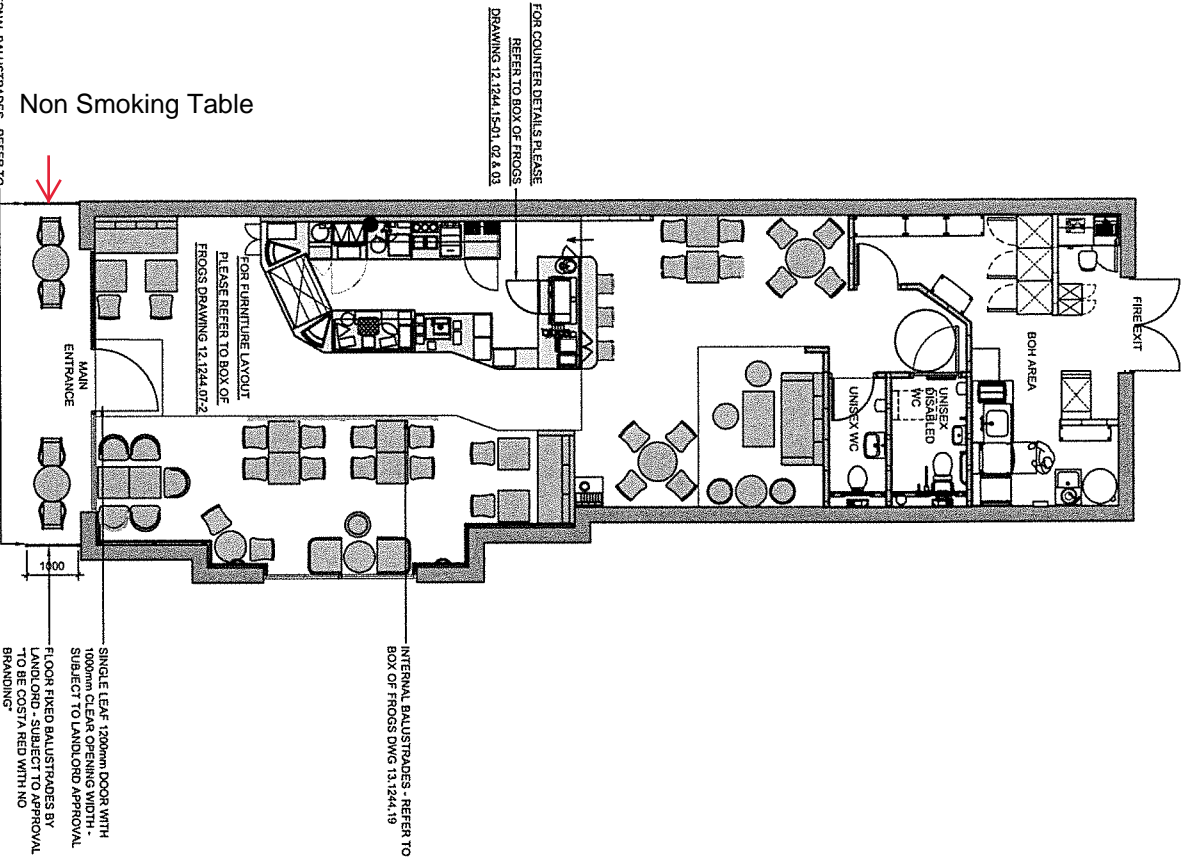

EXTERNAL SEATING LAYOUT SCALE 1:100@A3

THIS DRAWING IS NOT TO BE SCALED. ONLY FIGURED DIMENSIONS ARE TO BE FOLLOWED. CONSTRUCTION IS TO BE AS SHOWN. ANY DISCREPANCY TO SGM MANAGEMENT AND DESIGN LTD. THIS DRAWING IS THE SOLE PROPERTY OF SGM MANAGEMENT AND DESIGN LTD. ANY REVISIONS TO THIS DRAWING SHALL BE APPROVED BY THE ARCHITECT AND APPROVED BY THE CLIENT. ANY REVISIONS TO THIS DRAWING SHALL BE APPROVED BY THE ARCHITECT AND APPROVED BY THE CLIENT.

REVISIONS:
 A - SCHEMATIC ISSUE - 13.08.2012 - CB
 B - ELECTRICAL ISSUES AS ADDED BOH; LAYOUT AMENDED TO SUIT - 19.02.2013 - CB
 C - FULL PACK UPDATED TO BOX OF FROGS USE DESIGN - 01.03.2013 - CB
 D - AMENDMENT TO EXTERNAL BALUSTRADES - 17.07.2013 - BK
 E - EXTERNAL DIMENSIONS TO CURB ADDED - 17.07.2013 - BK
 F - EXTERNAL DIMENSIONS TO CURB ADDED - 17.07.2013 - BK
 G - RIGHT BALUSTRADE MOVED; EXTERNAL DIMENSIONS AMENDED - 30.07.2013 - BK

CLIENT: COSTA COFFEE
PROJECT NUMBER: 1312
PROJECT: UNIT 5, WELCH WAY, WITNEY, OXFORDSHIRE OX28 1NE
DRAWING TITLE: PROPOSED GENERAL LAYOUT
SCALE: 1:100@A3
DRAWN BY: CB
PROJECT MANAGER: RB
DATE: 13.08.2012

SGM Management & Design Ltd
 Architecture Design Project & Value Management
 104 HIGH STREET, THAME, OXON, OX9 3DZ.
 TEL: 01844 218333 FAX: 01844 218444
 sgm.admin@sgm-d.co.uk
 www.s-g-m.co.uk

1.2
G