


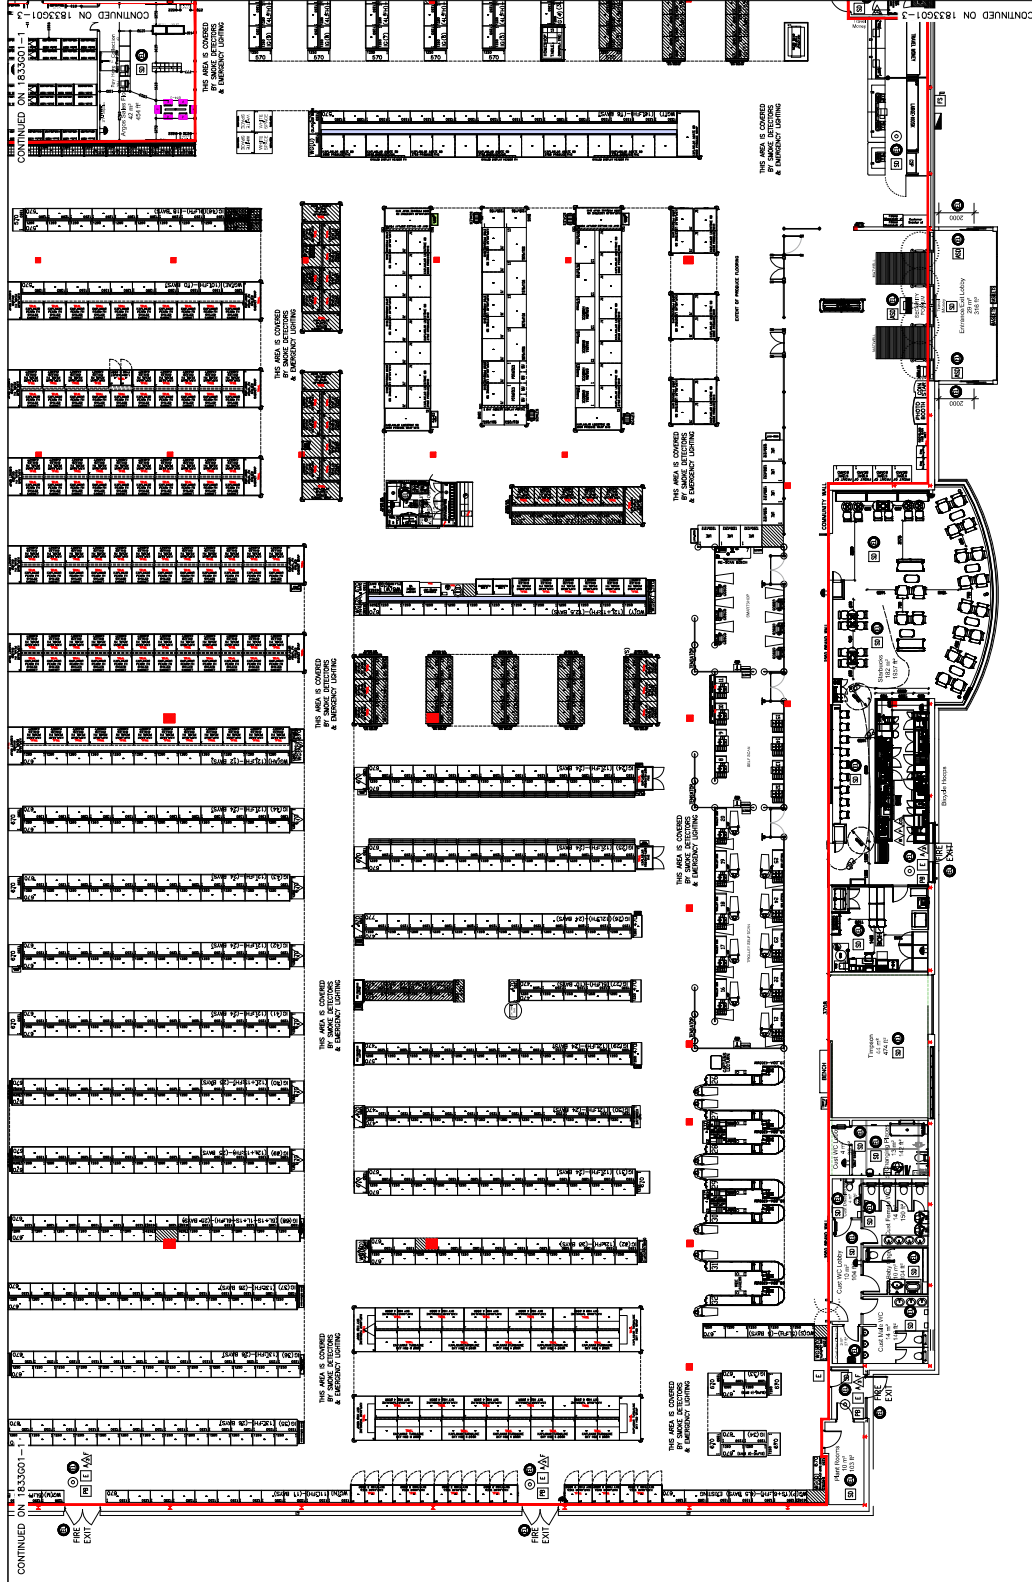

NOTES	
BOUNT SCORE	

REVISIONS	


LEGEND	DESCRIPTION
PM	PUSH BAR
CS	CRASH SWITCH
CS	FIRE ALARM CALL POINT
CS	FIRE EXTINGUISHER METER
CS	FIRE EXTINGUISHER TWIN
CS	FIRE EXTINGUISHER 20 POUNDS
CS	FIRE EXTINGUISHER 30 POUNDS
CS	FIRE EXTINGUISHER GARDEN SHOWER
CS	FIRE BLANKET
W	WALL MOUNTED MULTIPURPOSE EXTINGUISHER
CS	FIRE FIGHTING HOSE REEL
CS	FIRE DETECTOR
CS	CS AUTOMATIC SMOKE DOORS
CS	CS DOORS WITH ELECTRIC MAGNETIC LOCKS
CS	DET SMOK (RANKING MAN)
CS	SHADE DETECTOR CELLULOSIS MONITOR
CS	HIDDEN FIRE DETECTOR
CS	FIRE ALARM BELL
CS	FIRE ALARM PANEL
CS	AUTOMATIC SPRINKLER PIPES
CS	EMERGENCY LIGHTING POINT
CS	EMERGENCY LIGHTING ILLUMINATED EXIT SIGN


0632
WITNEY

PROPOSED
GROUND FLOOR
STORE PLAN

DRAWING NUMBER	1833G01-4	REVISION	-
DRAWING CREATOR	16.06.2023	SCALE	1:100
JOANNIE SURGUY		AGENCY	CAD
DESIGNING MANAGER			

Sainsbury's
STONE DEVELOPMENT GROUP, SAINSBURY'S SUPERMARKETS LTD
33 HOLBORN, LONDON, EC1A 2HT
TELEPHONE 020 7461 6000 FAX 020 7461 7611

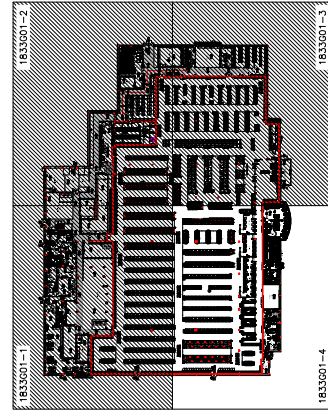

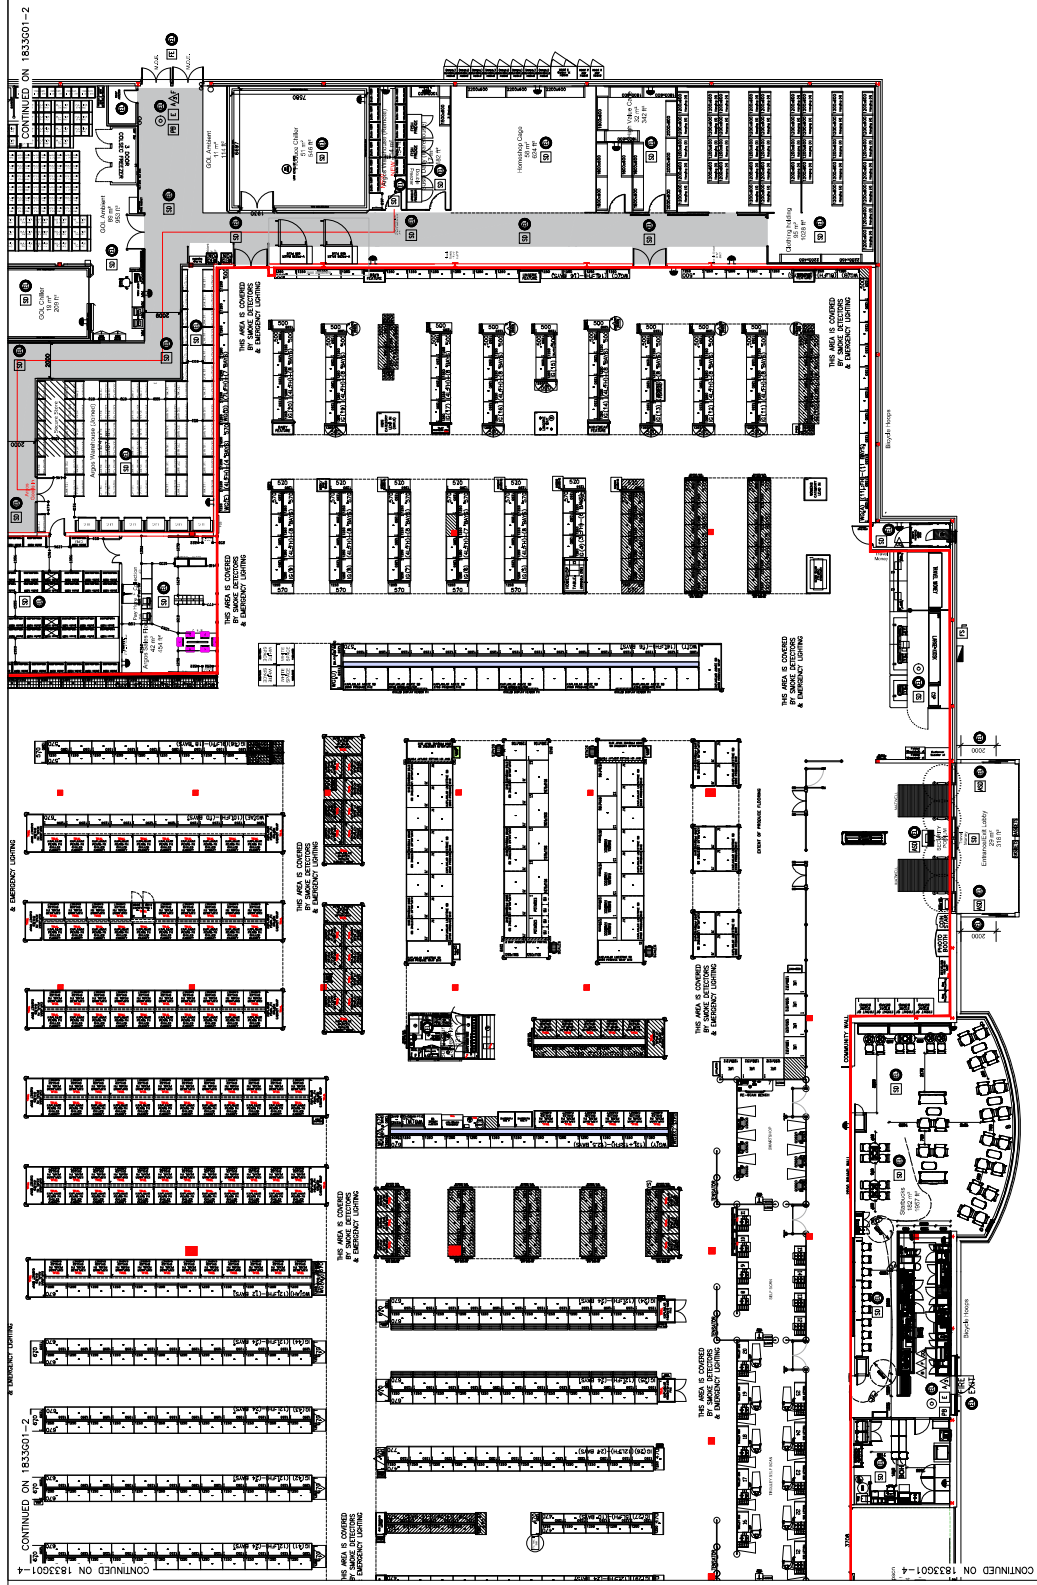

PROTOT SCALE	NOTES

REVISIONS	

[illegible]

0632
WITNEY

PROPOSED
GROUND FLOOR
STORE PLAN

SECURING MANAGER	CAD	AGENCY
JOANNE SURGUY	SCALE	
ISSUING CREATOR	1:100	
16.06.2023	REVISION	
ISSUING NUMBER		
1833G01-3		

Sainsbury's

