

Kingswalk Cottages

Mill Walk


Unit 1

Unit 2



Kitchen area

↔ Ingress/Egress

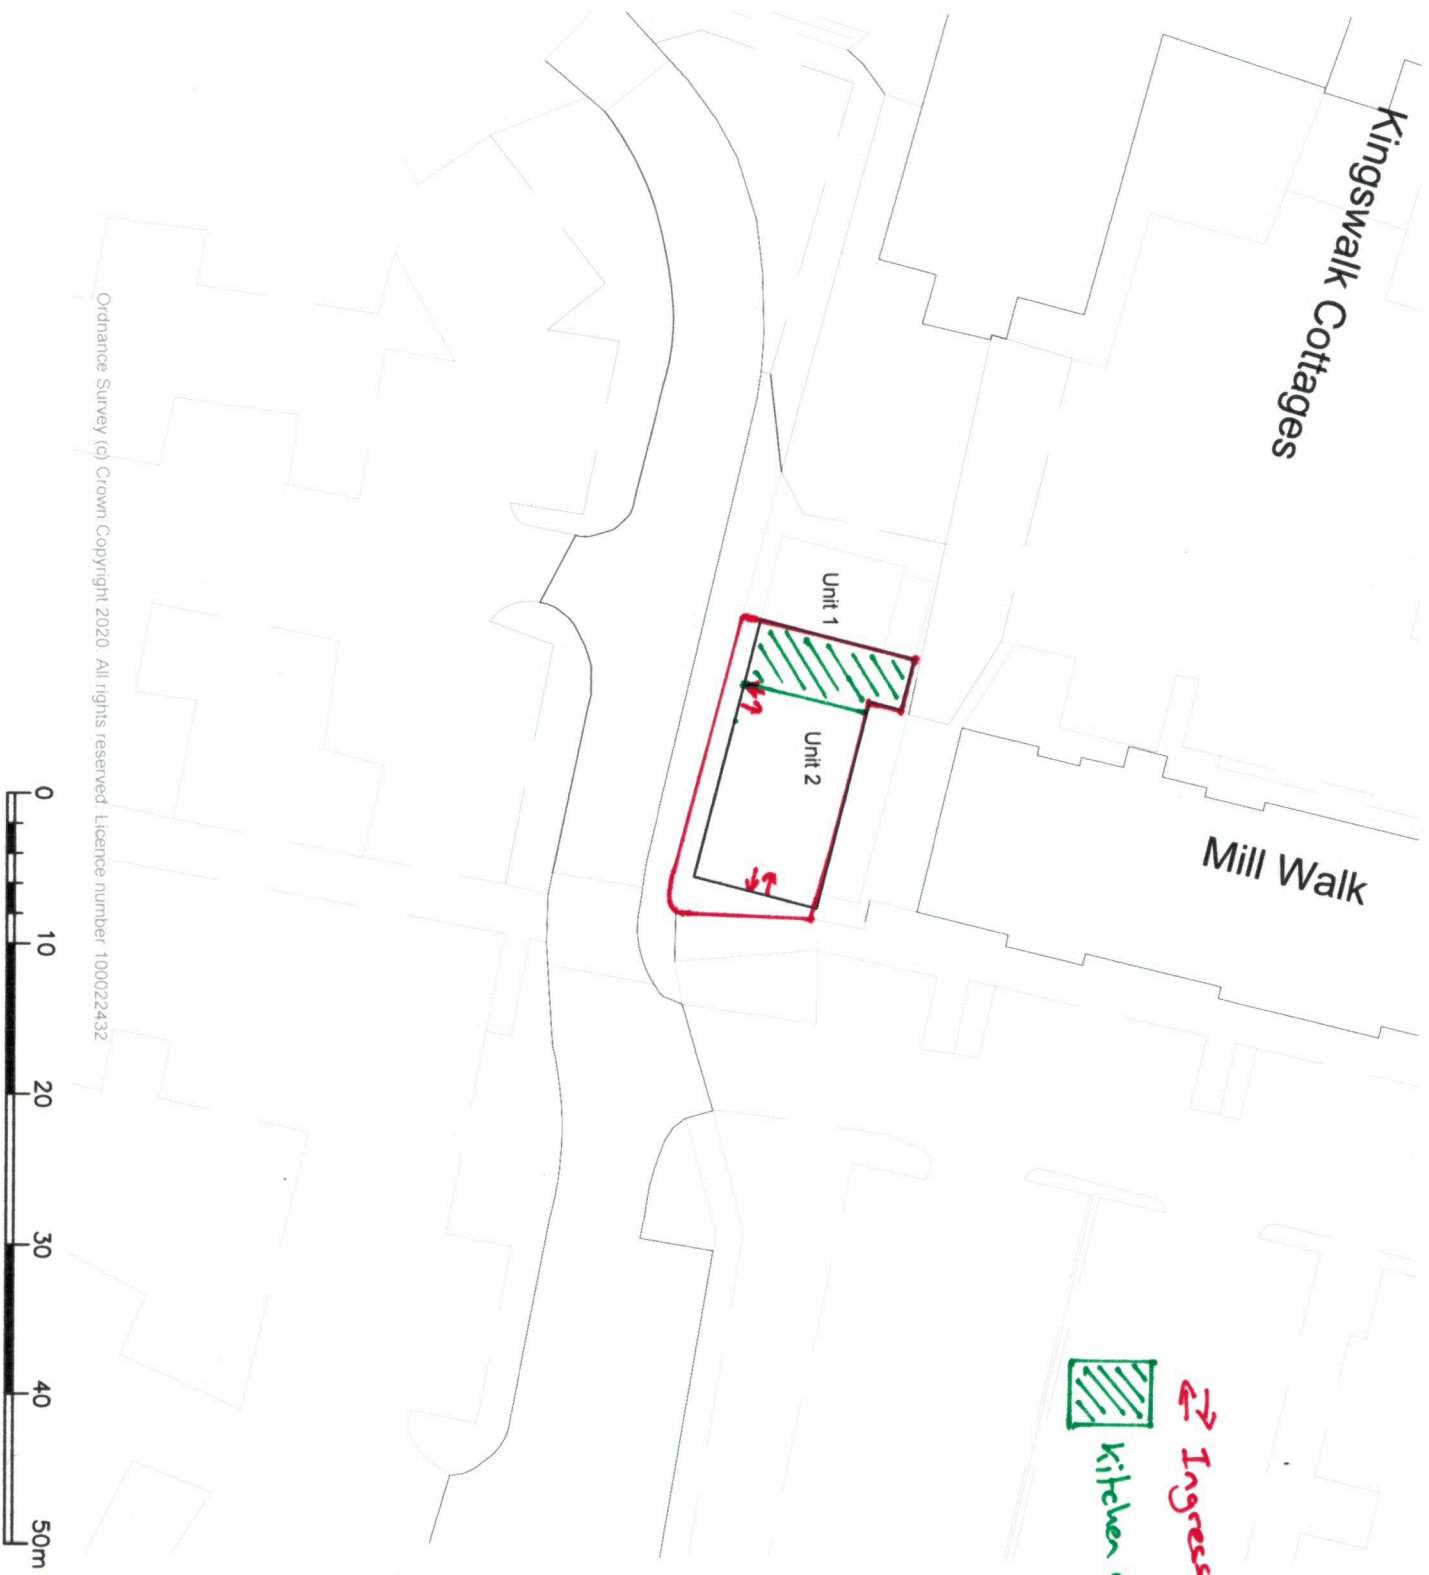

Ordnance Survey (c) Crown Copyright 2020. All rights reserved. Licence number 100022432



REVISIONS
↔
↔

Robin Akers Ltd
Architectural Consultants
1 Lee Close, Charlbury,
Oxon OX7 3SG
tel 01608 810012
e-mail robin@robinakersltd.co.uk

JOB: Unit 2, 1 Wesley Walk
High St, Witney
Oxon, OX28 6ZJ

DRAWING:
Block Plan

DRAWN:	CHECKED:
SCALES: 1:500@A4	DATE: 1.8.24
JOB No.	DRAWING No. REV.
	1 of 1