



Division(s) affected: *Witney*

DELEGATED DECISIONS BY CABINET MEMBER FOR TRANSPORT MANAGEMENT

23 JANUARY 2025


WITNEY: CHURCH GREEN & CORN STREET – PROPOSED RESIDENTS PERMIT & SHARED USE PARKING PROVISION

Report by Director of Environment and Highways


RECOMMENDATIONS

The Cabinet Member is **RECOMMENDED** to:


Approve the introduction of parking controls Witney as follows:

- a) The introduction of parking places on Church Green (eastern arm and southern arm) for permit holders (WY) or 2-hour maximum stay for non-permit holders during the hours of 8am to 6pm, Monday to Saturday.
 - b) The introduction of parking places on Corn Street (both sides) for permit holders (WY) or 2-hour maximum stay for non-permit holders during the hours of 8am to 6pm, Monday to Saturday.
 - c) The introduction of parking places on Market Street (both sides) for permit holders (WY) or 2-hour maximum stay for non-permit holders during the hours of 8am to 6pm, Monday to Saturday.
 - d) The introduction of parking places on Church Green (central arm) for permit holders (WY) or 4-hour maximum stay for non-permit holders during the hours of 6am to 10pm, daily.
 - e) To include property Nos.2–20 (even numbers) Station Lane in the schedule of eligible properties for the issue of a CH permit.
 - f) To include property Nos.1–24 Charter Place in the schedule of eligible properties.
 - g) To include all properties in Marlborough Lane in the schedule of eligible properties.
- 

P:1.2 Network Management/Parking Control/SCHEMES & MAINTENANCE/2. District Areas/5. West Oxon/1. Live Projects/Church Green, Witney/CAD files/Church Green & Corn Street, Witney.dwg

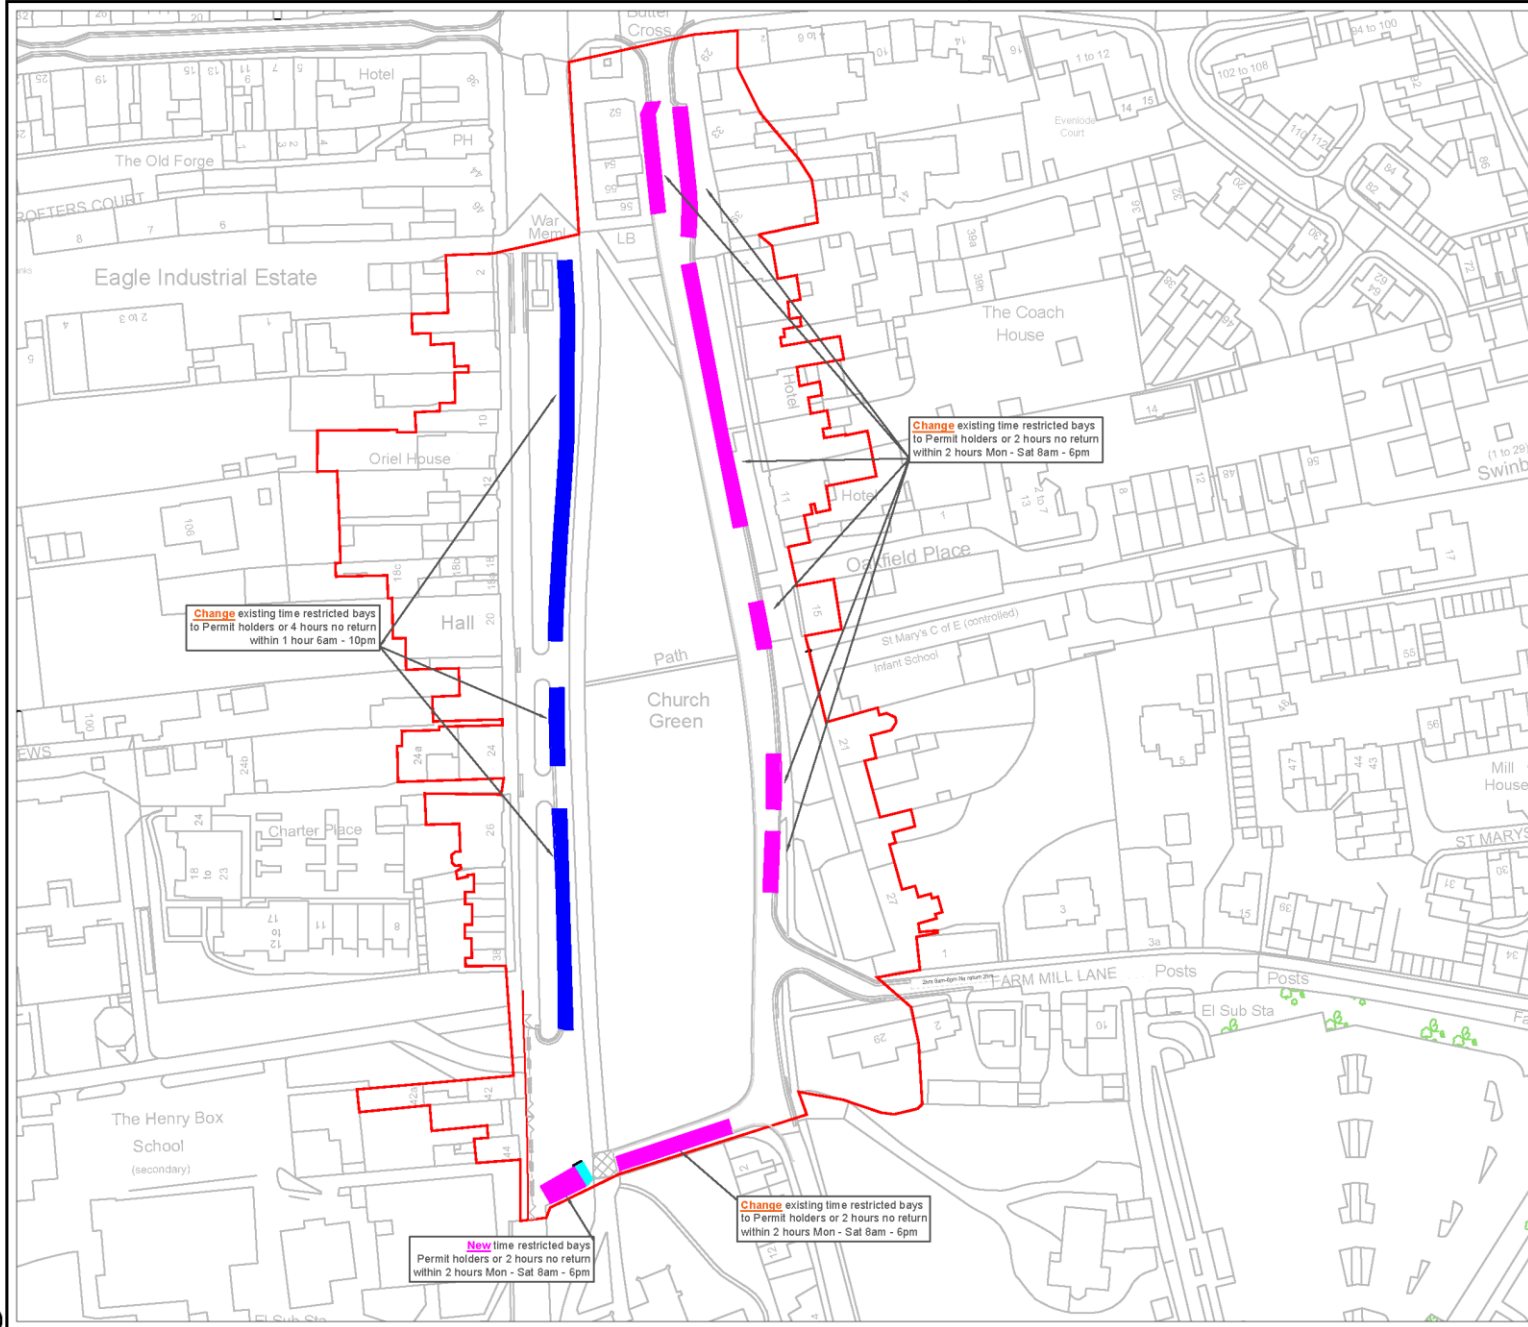

Drawing No.	Revision 0				
KEY					
	EXISTING 'No waiting at any time' (Double yellow lines)				
	Existing 'No waiting Mon-Sat 8am-6pm' (Single yellow line)				
	Existing disabled parking bay to remain				
	Proposed dual use parking bays Permit holders or 2 hours no return within 2 hours Mon - Sat 8am-6pm				
	Proposed dual use parking bays Permit holders or 4 hours no return within 1 hour 6am - 10pm				
	Properties eligible for resident or visitor permits				
SAFETY, HEALTH AND ENVIRONMENTAL INFORMATION					
IN ADDITION TO THE HAZARDS/RISKS NORMALLY ASSOCIATED WITH THE TYPES OF WORK DETAILED ON THIS DRAWING, NOTE THE FOLLOWING SIGNIFICANT RESIDUAL RISKS					
CONSTRUCTION (ENTER 'NONE' IF APPLICABLE)					
MAINTENANCE/CLEANING (ENTER 'NONE' IF APPLICABLE)					
USE (ENTER 'NONE' IF APPLICABLE)					
DECOMMISSIONING/DEMOLITION (ENTER 'NONE' IF APPLICABLE)					
© Crown copyright and database rights 2023 OS AC0000851087					
Rev.	Date	Purpose of revision	Drawn	Checked	Approved
<div style="display: inline-block; vertical-align: middle; margin-left: 10px;"> <p style="font-size: 8px;">Paul Farmer Director of Environment & Highways Oxfordshire County Council County Hall New Road Oxford OX1 1ND Tel 0845 310 1111</p> </div>					
Project title					
CHURCH GREEN WITNEY PARKING RESTRICTION DESIGN OPTIONS					
Drawing title					
CHURCH GREEN WITNEY PROPOSED PARKING RESTRICTION CHANGES DUAL USE & PERMIT HOLDERS PARKING					
Drawing Status					
Scale @ A3	Drawn by	Checked by	Approved by		
1:1200	Date drawn AUG 2024	Date checked	Date approved		
Oxfordshire Project No. & File Ref					
Drawing No.					Revision 0

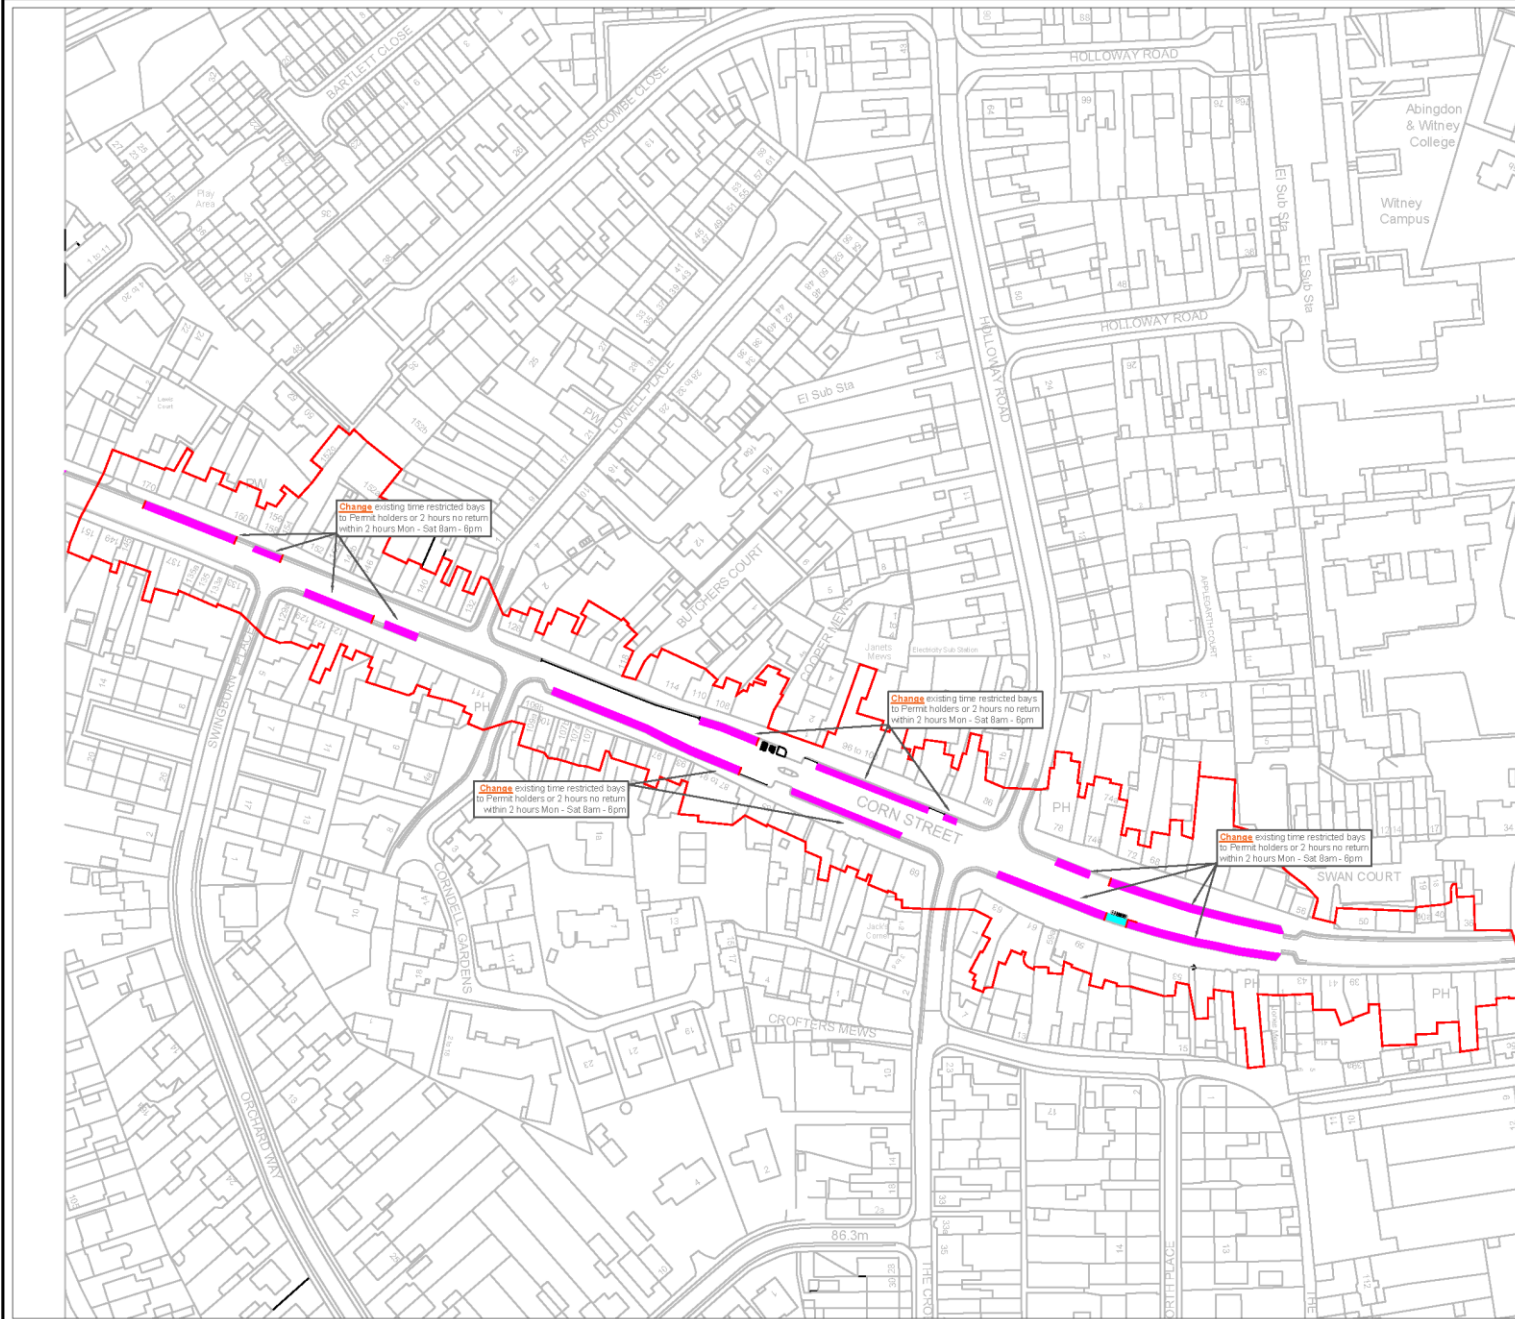

Drawing No.		revision 0			
KEY					
— EXISTING 'No waiting at any time' (Double yellow lines)					
— Existing 'No waiting Mon-Sat 8am-6pm' (Single yellow line)					
■ Existing disabled parking bay to remain					
■ Proposed dual use parking bays Permit holders or 2 hours no return within 2 hours Mon - Sat 8am-6pm					
— Properties eligible for resident or visitor permits					
SAFETY, HEALTH AND ENVIRONMENTAL INFORMATION					
IN ADDITION TO THE HAZARDS/RISKS NORMALLY ASSOCIATED WITH THE TYPES OF WORK DETAILED ON THIS DRAWING, NOTE THE FOLLOWING SIGNIFICANT RESIDUAL RISKS					
CONSTRUCTION (ENTER 'NONE' IF APPLICABLE)					
MAINTENANCE/CLEANING (ENTER 'NONE' IF APPLICABLE)					
USE (ENTER 'NONE' IF APPLICABLE)					
DECOMMISSIONING/DEMOLITION (ENTER 'NONE' IF APPLICABLE)					
© Crown copyright and database rights 2023 OS AC0000851087					
Rev.	Date	Purpose of revision	Drawn	Checked	Approved
		Paul Farmer Director of Environment & Highways Oxfordshire County Council County Hall New Road Oxford OX1 1ND Tel 0845 310 1111			
Project title		CORN STREET, WITNEY PARKING RESTRICTION DESIGN OPTIONS			
Drawing title		CORN STREET, WITNEY PROPOSED PARKING RESTRICTION CHANGES DUAL USE & PERMIT HOLDERS PARKING			
Drawing Status					
Scale @ A3	Drawn by	EP	Checked by	Approved by	
1:1500	Date drawn	AUG 2024	Date checked	Date approved	
Oxfordshire Project No. & File Ref					
Drawing No.					Revision 0