


Back Door

A = ALCOHOL

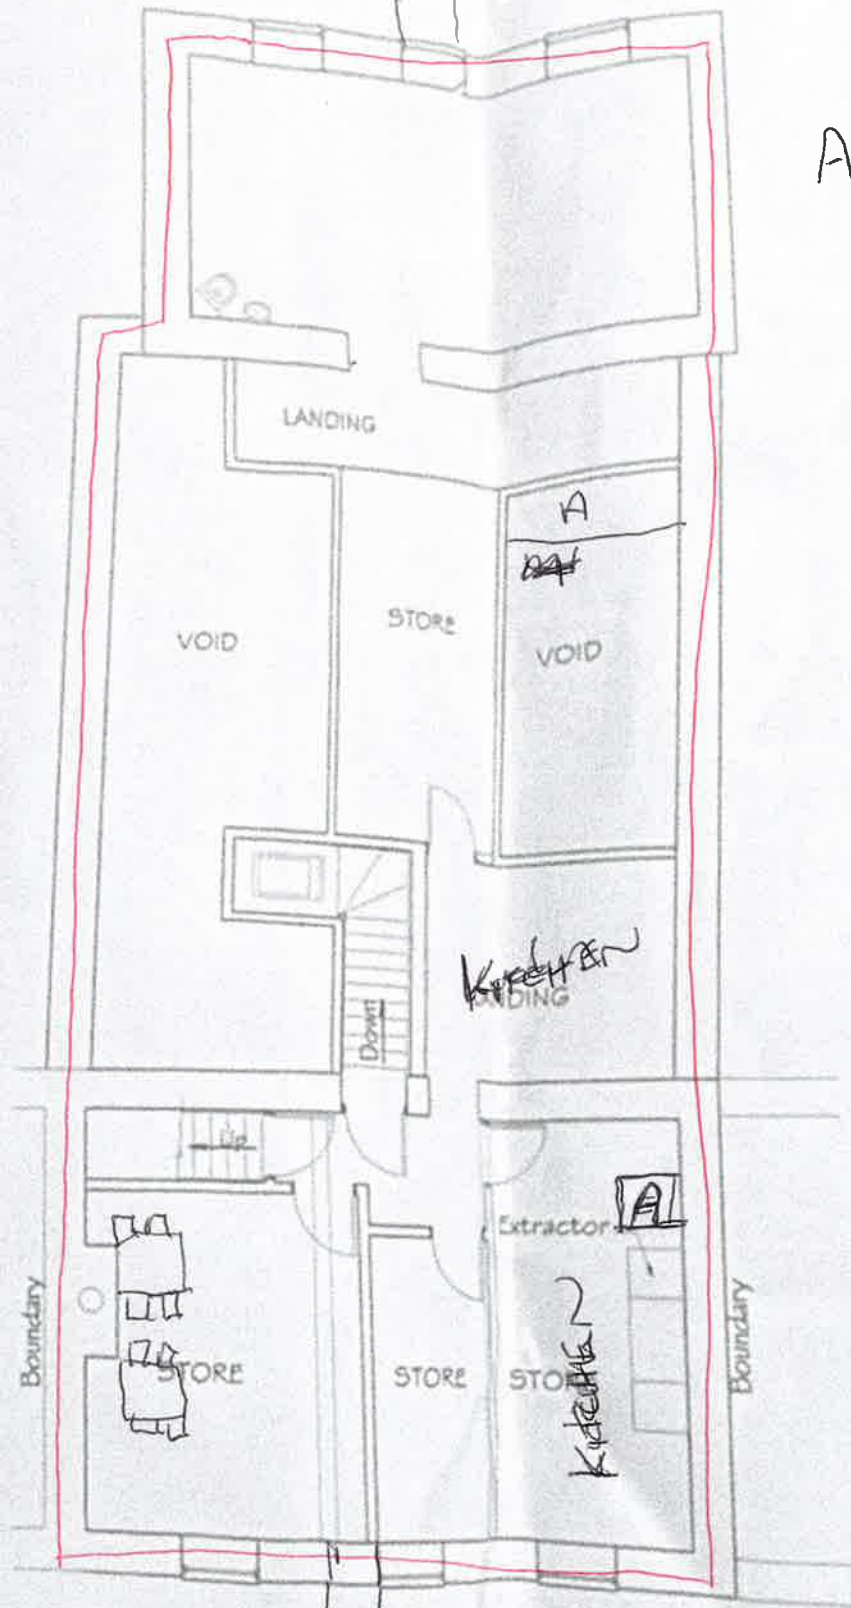

F. Door

EXISTING FIRST FLOOR PLAN