


West Oxfordshire DC Elmfield Offices, Witney

Record Floor Plans - Ground Floor 1:100 @ a1, 1:200 @ a3

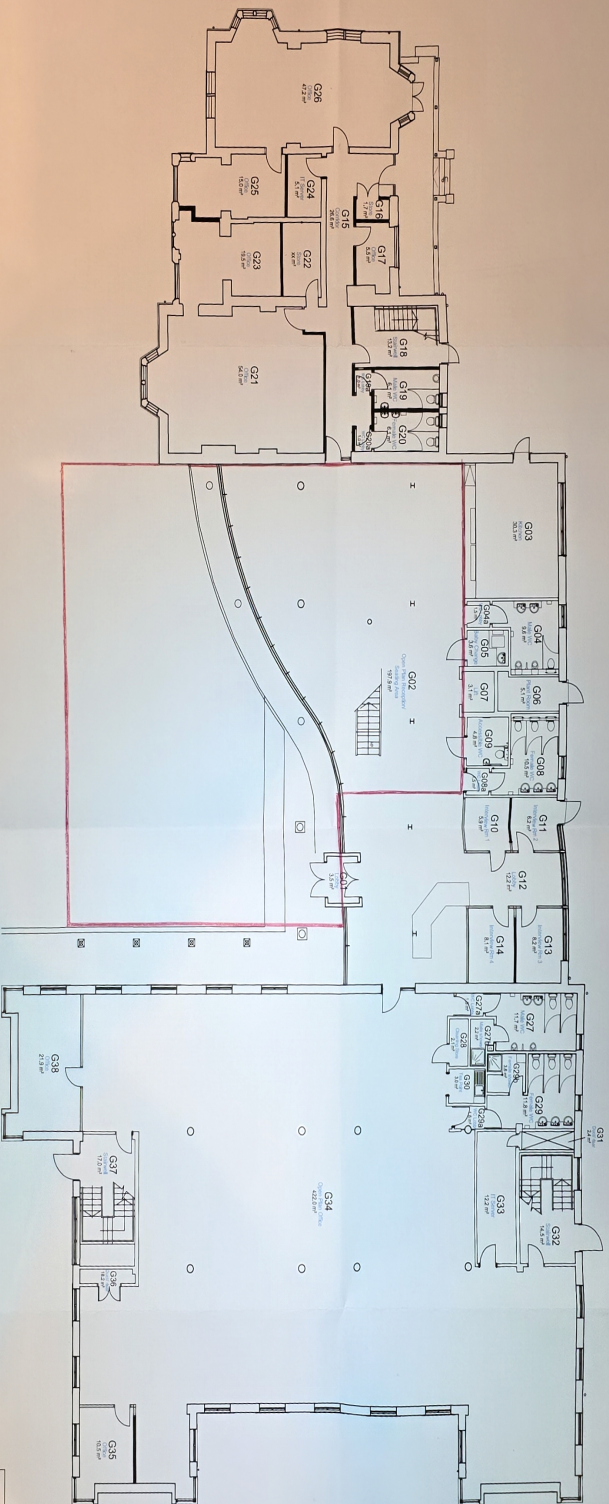

**Stud walls shown
in solid hatch**



PROPERTY CONSULTANCY LTD
www.propertyconsultancy.co.uk

Client	West Oxfordshire District Council	Project No.	2082
Contract Ref	2082	Issue	001
Project Name	Elmfield Offices - Fire & Record Plans	Date	Oct 18
Project Location	Elmfield Offices	Scale	As Shown
Project Status	Ground Floor	Drawn	
Project Description	As Shown	Checked	

ALL DIMENSIONS TO BE SHOWN ON THE PLAN AND SECTION DRAWINGS UNLESS OTHERWISE SPECIFIED DO NOT SCALE THE DRAWING	DATE
REVISIONS	
NO.	