


☐ Preliminary ☐ Design ☐ Information ☐ Comment ☒ Planning ☐ Construction

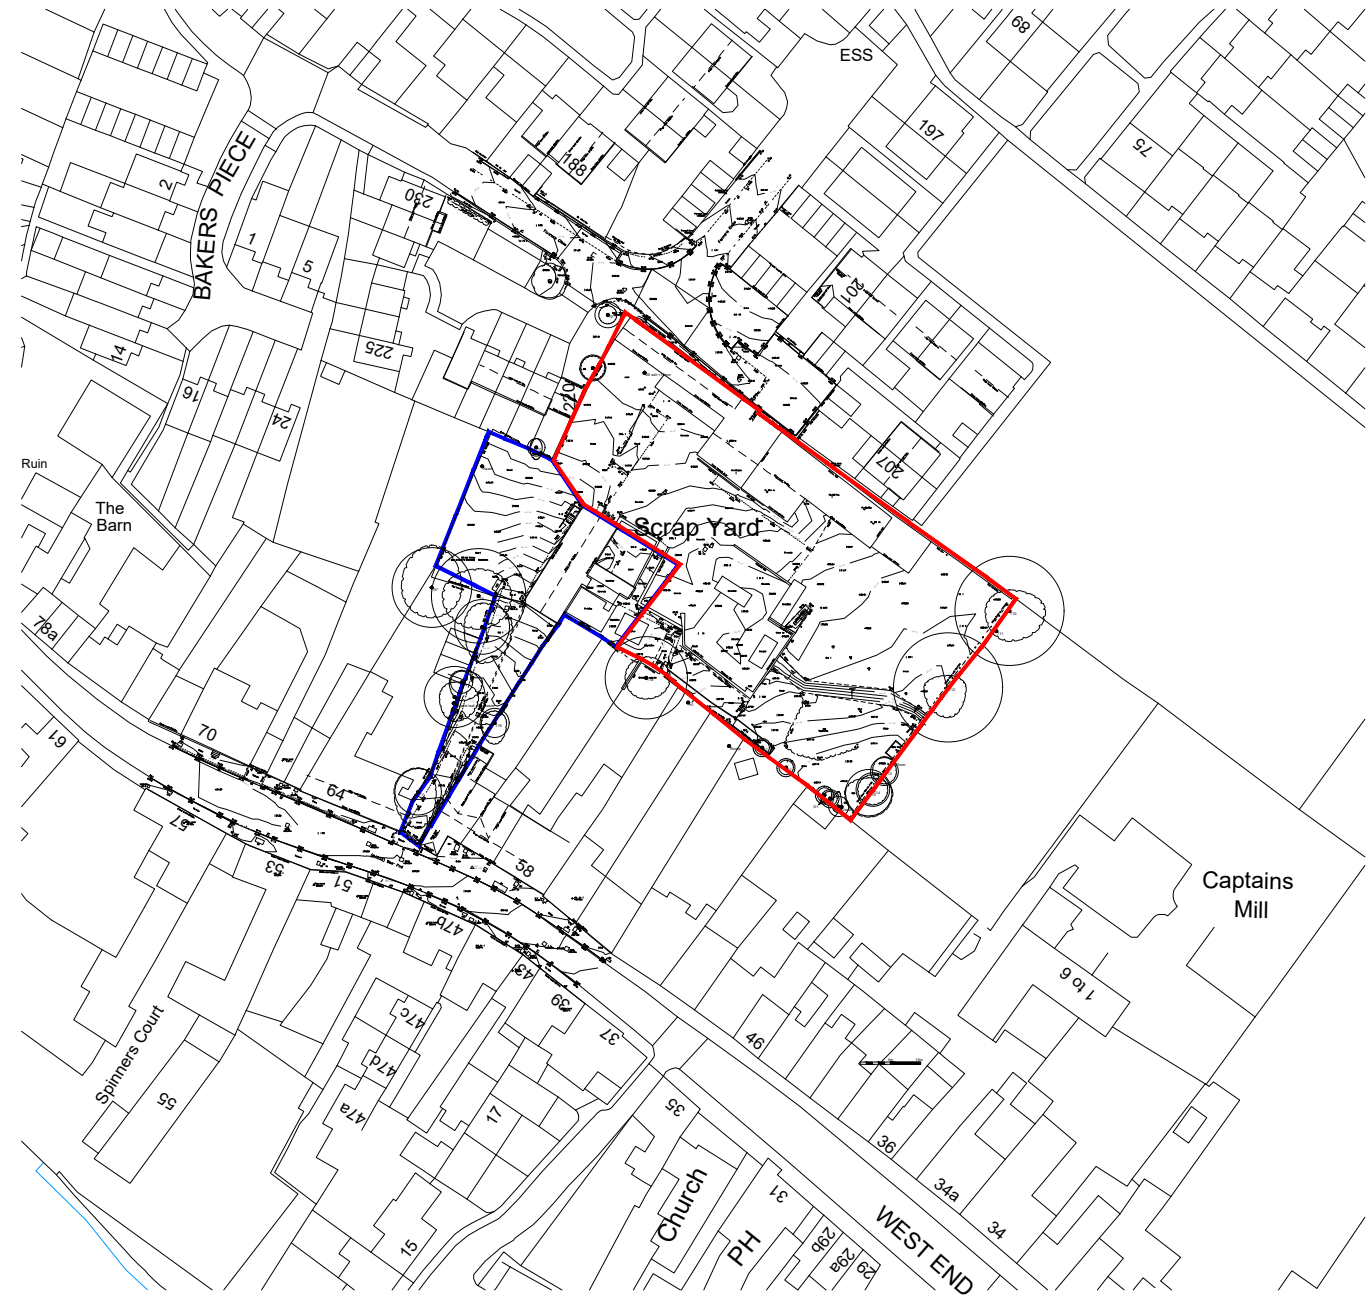

Client: Touch Development		Scale: 1:1250 Sheet Size: @ A3	
Project: Witne, West End		Date: 06.09.2023	Rev: A
Title: Location Plan		Drawn: TW Checked: MC	
Job No: TDA42	Drawing No: PL001		

T: 0121 439 1151 A: 1 Legge Lane, Birmingham, B1 3LD
E: admin@ophirarchitecture.com

Registered in England and Wales. Company No. 11534477
All written/scaled dimensions and floor areas are subject to verification by Contractor(s) on site.
This drawing and design are © Copyright of Ophir Architecture Ltd.
No reproduction or alteration is permitted without prior written consent