


P:\12. Network Management\Parking Control\SCHEMES & MAINTENANCE\2. District Areas\5. West Oxon\1. Live Projects\West End, Witney\CAD files\West End, Witney base map.dwg

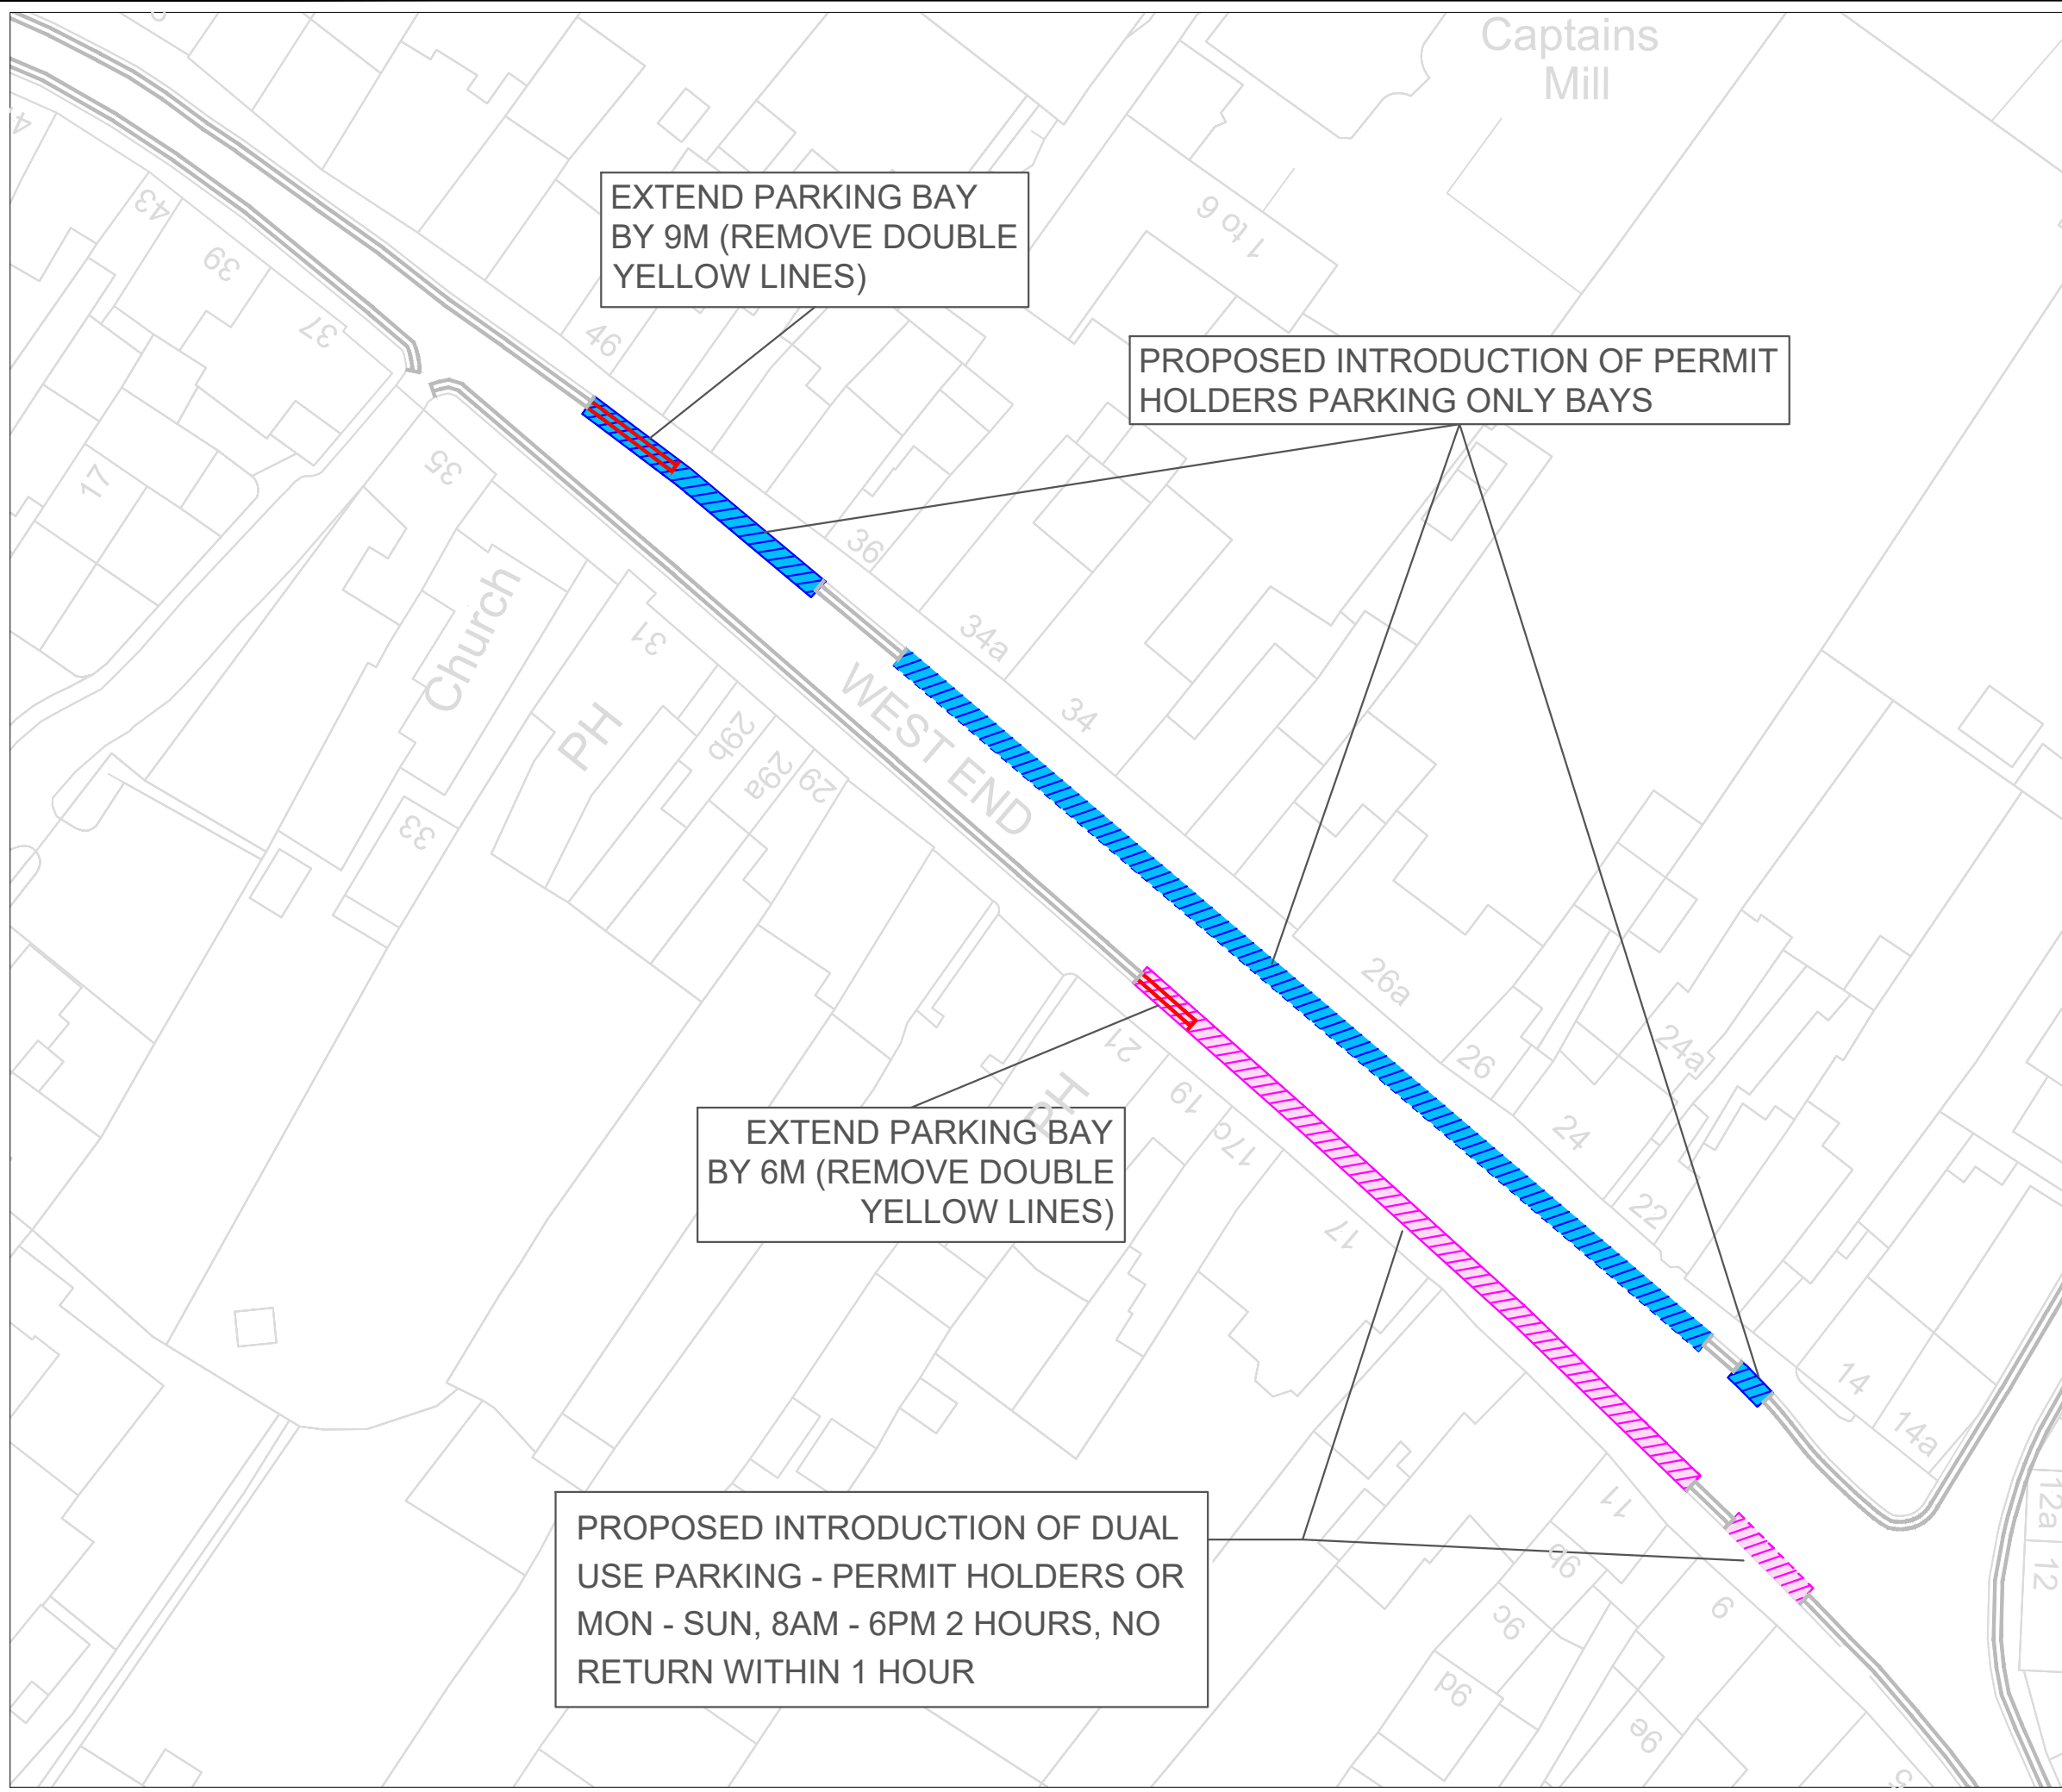

Drawing No.

Revision 0

KEY:

EXISTING NO WAITING AT ANY TIME (DOUBLE YELLOW LINES) TO REMAIN

PROPOSED DUAL USE PARKING - PERMIT HOLDERS (PREFIX 'WE') OR MON - SUN, 8AM - 6PM 2 HOURS, NO RETURN WITHIN 1 HOUR PARKING BAYS

PROPOSED PERMIT HOLDERS ONLY (PREFIX 'WE') PARKING BAYS

SAFETY, HEALTH AND ENVIRONMENTAL INFORMATION

IN ADDITION TO THE HAZARDS/RISKS NORMALLY ASSOCIATED WITH THE TYPES OF WORK DETAILED ON THIS DRAWING, NOTE THE FOLLOWING SIGNIFICANT RESIDUAL RISKS

CONSTRUCTION

(ENTER 'NONE' IF APPLICABLE)

MAINTENANCE/CLEANING

(ENTER 'NONE' IF APPLICABLE)

USE

(ENTER 'NONE' IF APPLICABLE)

DECOMMISSIONING/DEMOLITION

(ENTER 'NONE' IF APPLICABLE)

© Crown copyright and database rights 2023 OS AC0000851087

Rev.	Date	Purpose of revision	Drawn	Checked	Approved

OXFORDSHIRE
COUNTY COUNCIL

Paul Ferner
Director of
Environment & Highways
Oxfordshire County Council
County Hall
New Road
Oxford
OX1 1ND
Tel: 0845 310 1111

Project title

WEST END, WITNEY
FORMAL PARKING CONSULTATION

Drawing title

WEST END, WITNEY
PARKING SCHEME DESIGN OPTIONS

Drawing Status

Scale @ A3	Drawn by	Checked by	Approved by
1:550	EP		
	Date drawn OCT 2025	Date checked	Date approved

Oxfordshire Project No. & File Ref

Drawing No.

CIL/2025/2026/WE02

Revision

0