
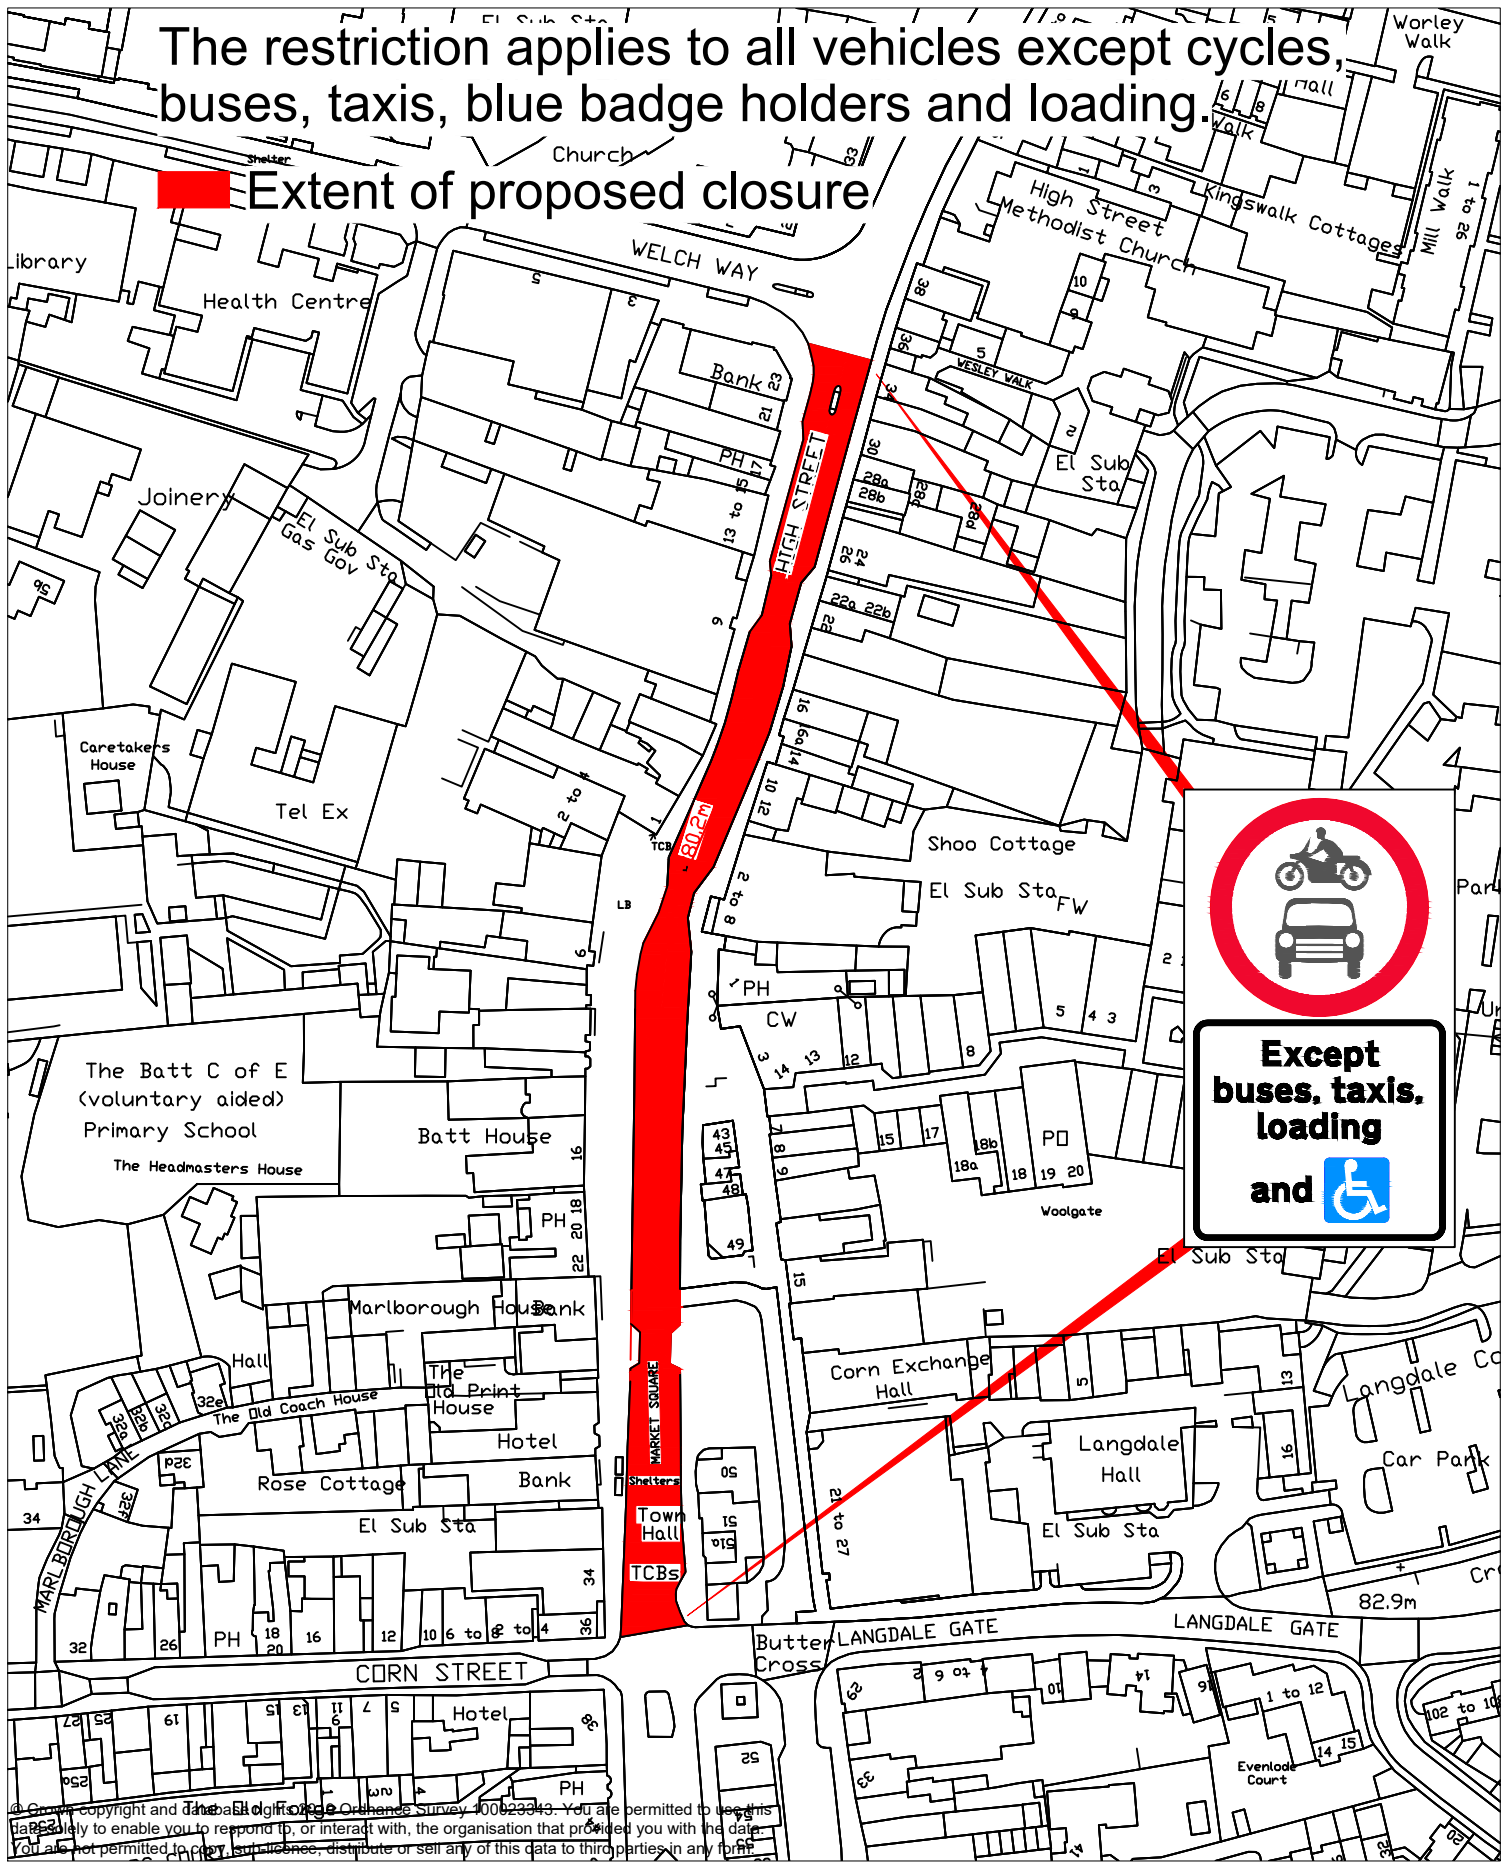



The restriction applies to all vehicles except cycles, buses, taxis, blue badge holders and loading.

 Extent of proposed closure




Except buses, taxis, loading and 

© Crown copyright and the Ordnance Survey. 100023419. You are permitted to use this data to enable you to respond to, or interact with, the organisation that provided you with the data. You are not permitted to copy, republish, distribute or sell any of this data to third parties in any form.

Client	Project Name Witney	Drawing Status		SAP Code	
		Scale @ A4 NTS	Drawn by JEW	Checked by	Approved by
	Title Proposed High Street closure	Drawn Date Oct 2021	Checked Date	Approved Date	
		Drawing Number		Rev	