


A: Red line site boundary revised. Service Access Zone shown. 26.01.24 ZT  
 B: Bin store within Block A added to Management Land. 02.05.24 ZT  
 C: Plan revised. Floorplans and Management Company Areas shown. Scale revised to 1:500@A1. 21.05.24 ZT  
 D: Plan revised. Floorplans and Legend updated. 23.05.24 ZT  
 E: Plan revised. Floorplans and Legend updated. 29.05.24 ZT  
 F: Sovereign parking spaces edged blue. Block A floorplan inserts removed. 31.05.24 ZT

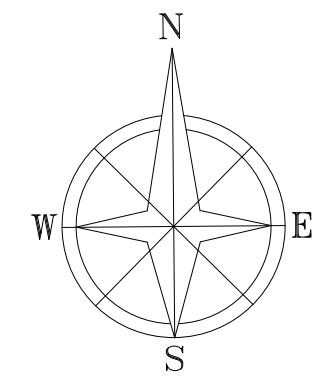


**LEGEND**

- Adopted/Adoptable Estate Road/  
Footpath/Verge/Visitor Parking Spaces
- v Visitor Parking Space
- Adopted/Adoptable Storm Sewer
- Bench

**Management Company Areas**

- Block B-D residential communal areas within  
block of flats & bin stores.
- Residential cycle parking, visitor residential  
parking & residential roads
- Retail parking, loading bays, service yard,  
retail roads & bin stores
- Residential and retail communal areas
- Block A - Internal communal areas

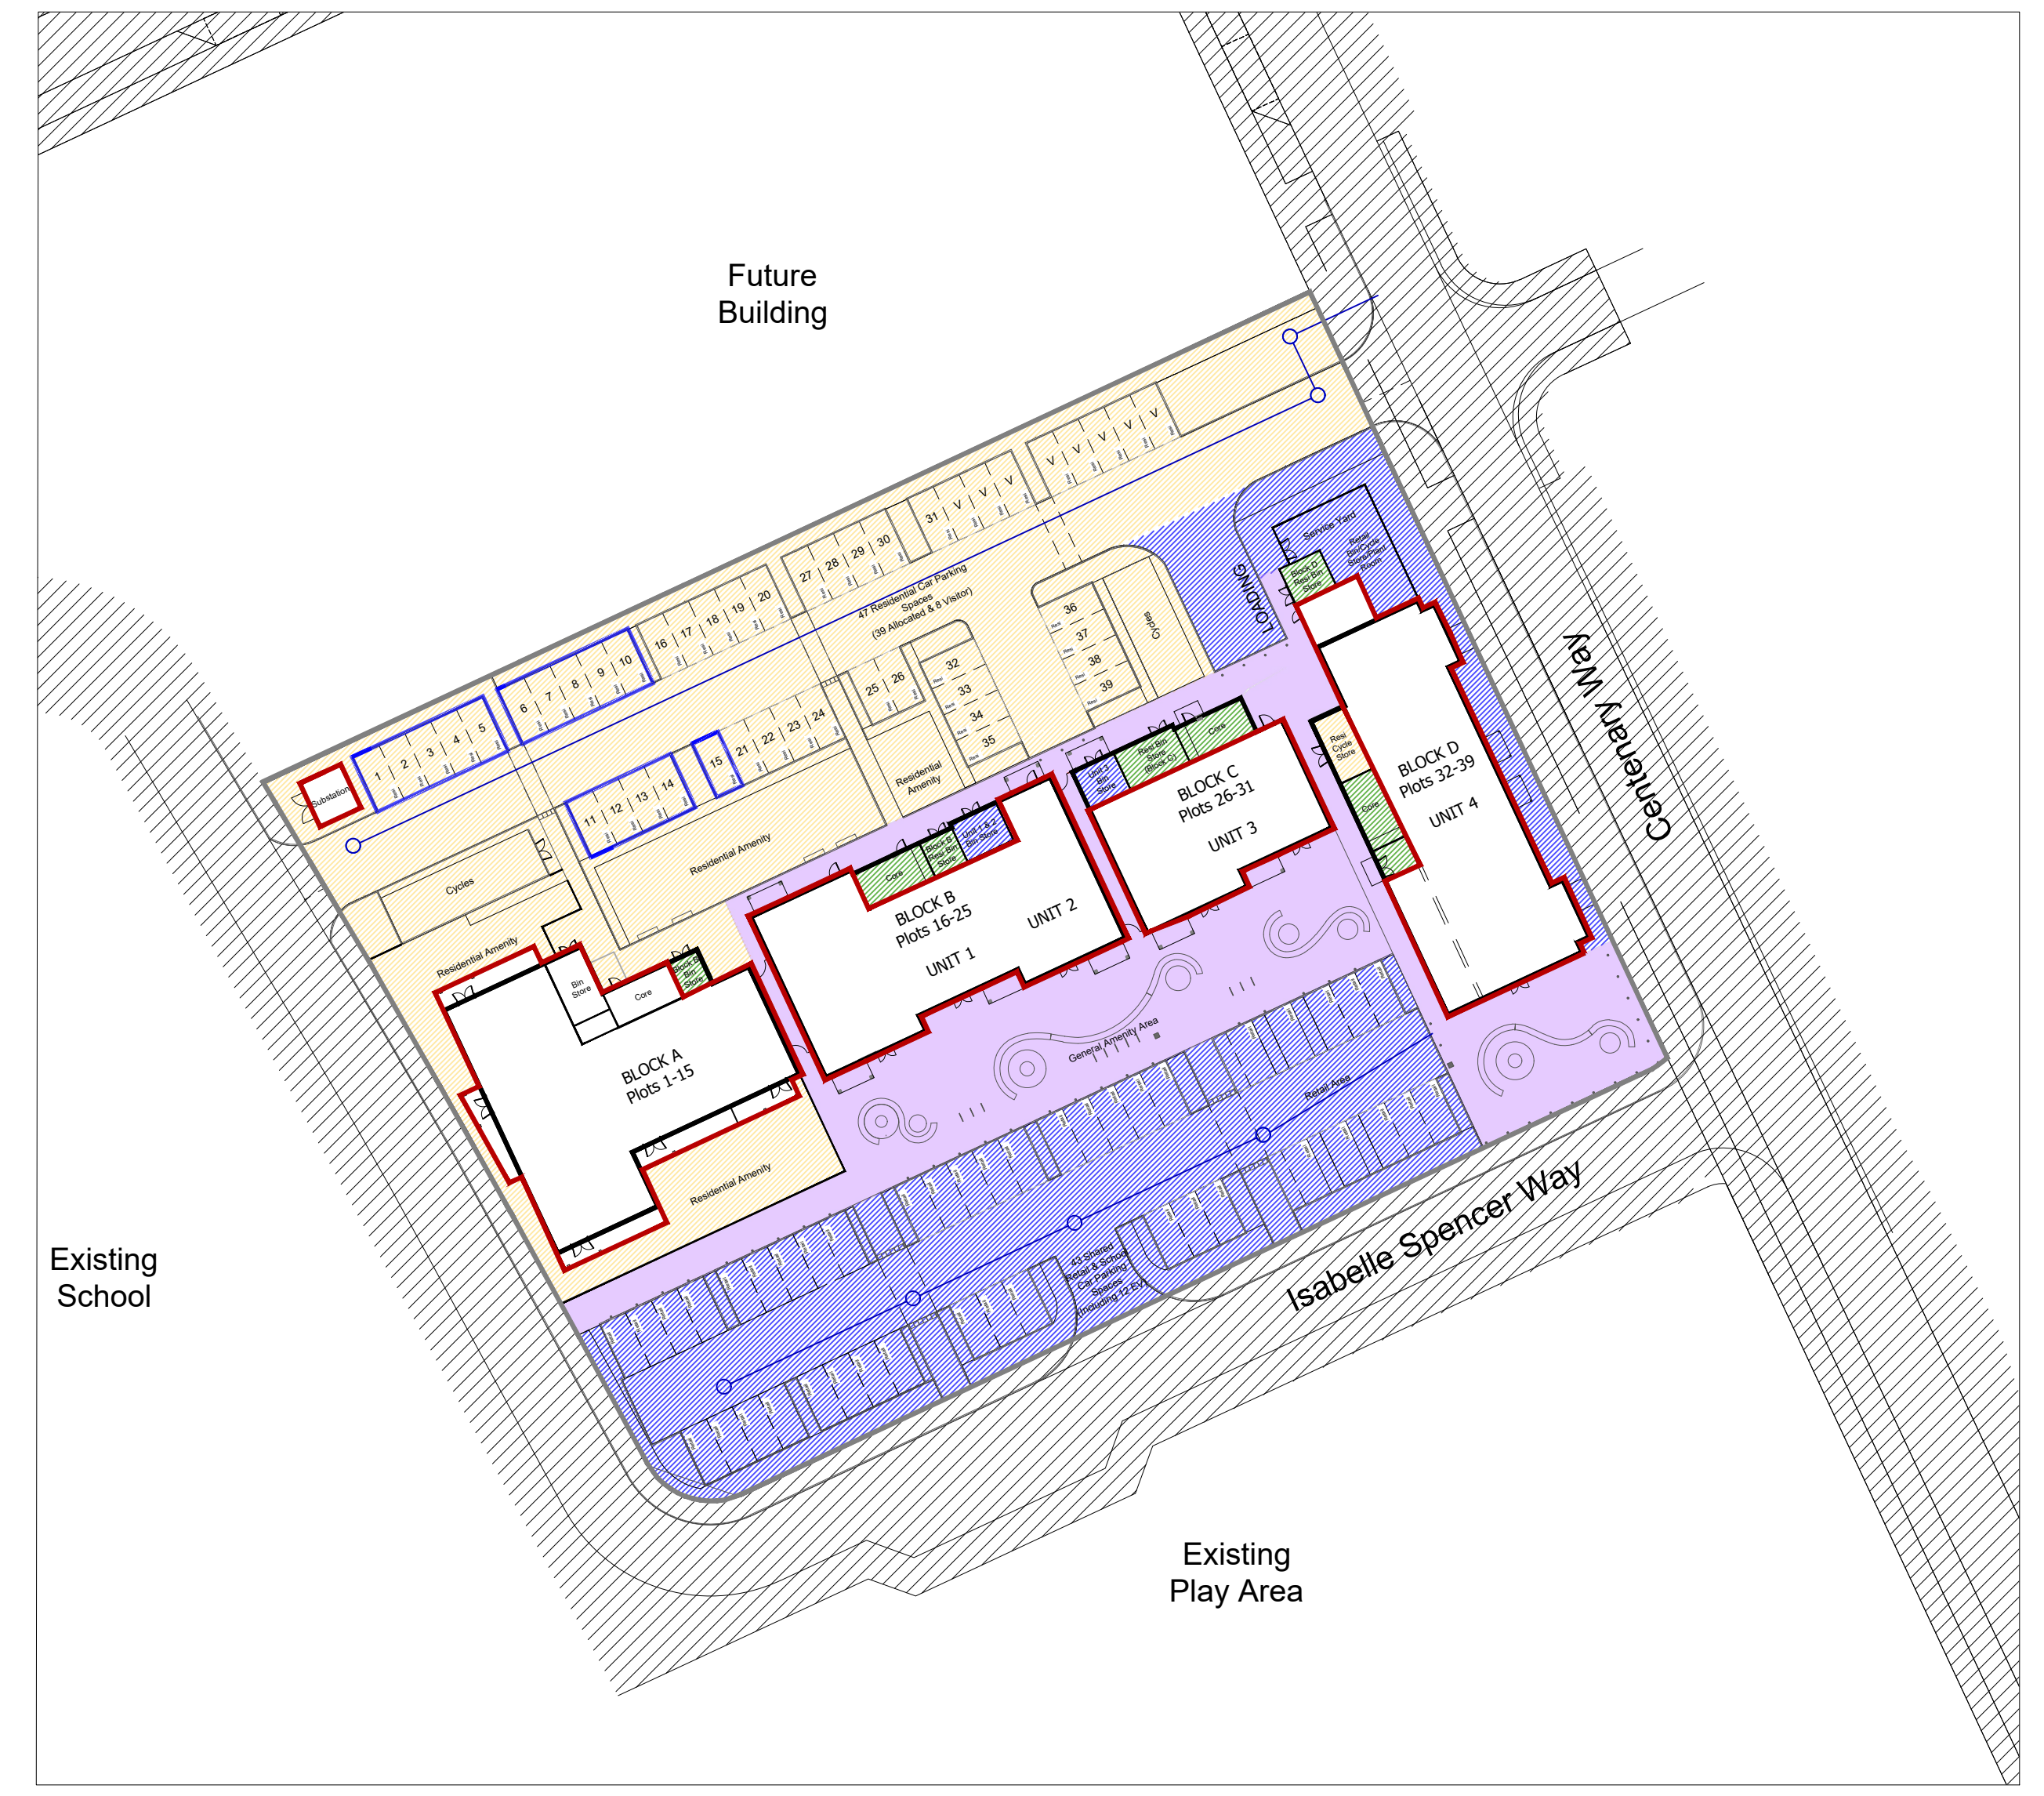

Project Witney Local Centre					
Title Transfer Plan					
Scale 1:500@A1					Revision F
Job Ref	Drawn By	Date	Checked By	Drawing Number	
0186	ZT	04.24		2-502	

**Vistry Group**